
## PLAN 1:1000

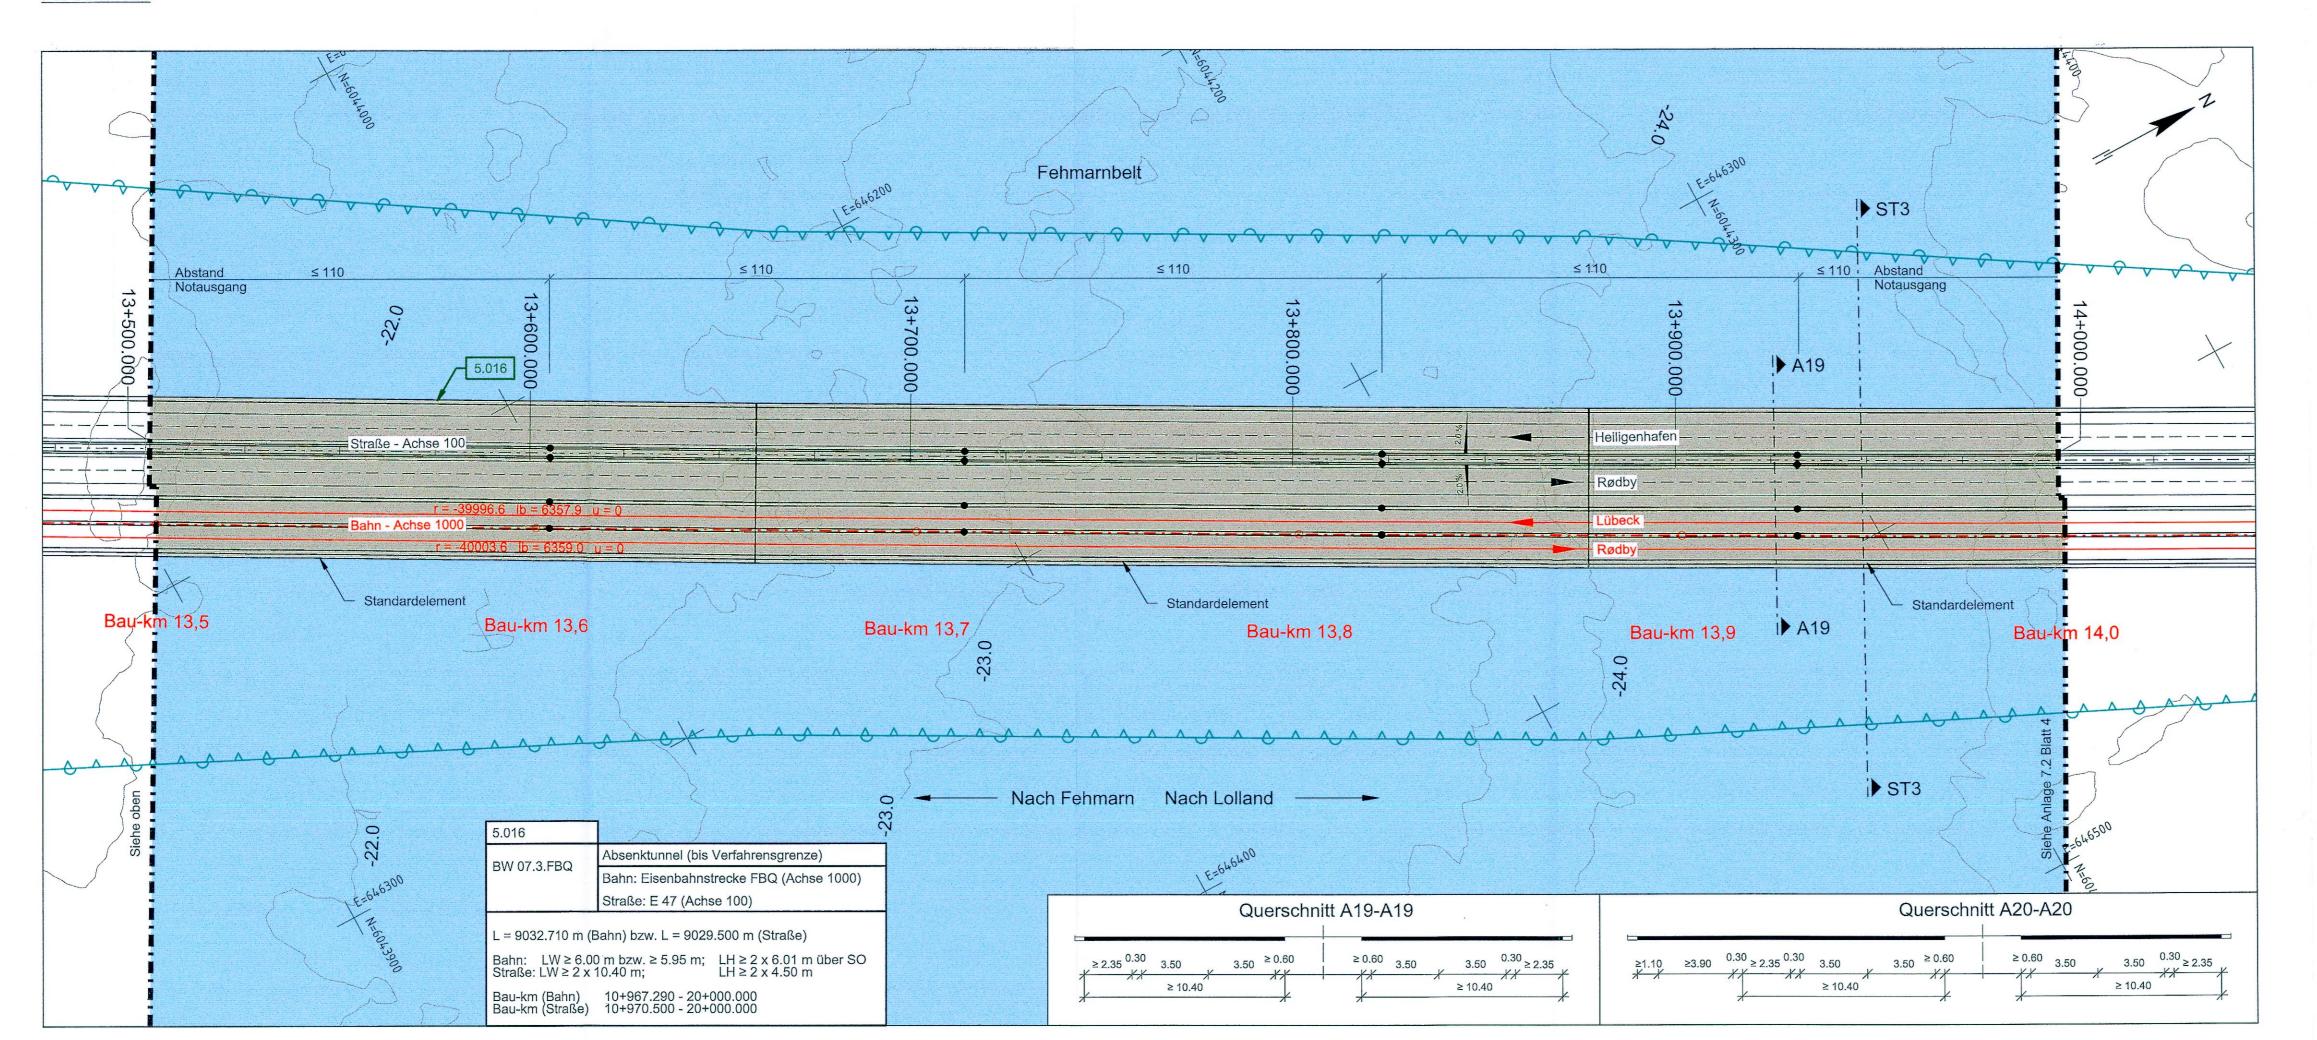

PLAN 1:1000

20-FEB-2014 13:27 F:\FBT\_Tunnel Design Services\CAD\Drawing\_PA\RAT-T-N-X11-0723.dgn

