


41.00 ( Mast 18 )  
 38.00 ( Mast 4, 20, 23, 35 )  
 35.00 ( Mast 7, 8, 9, 21, 33 )  
 32.00 ( Mast 10, 15, 16, 24, 29, 31, 32, 36 )  
 29.00 ( Mast 30 )  
 26.00 ( Mast 2 )

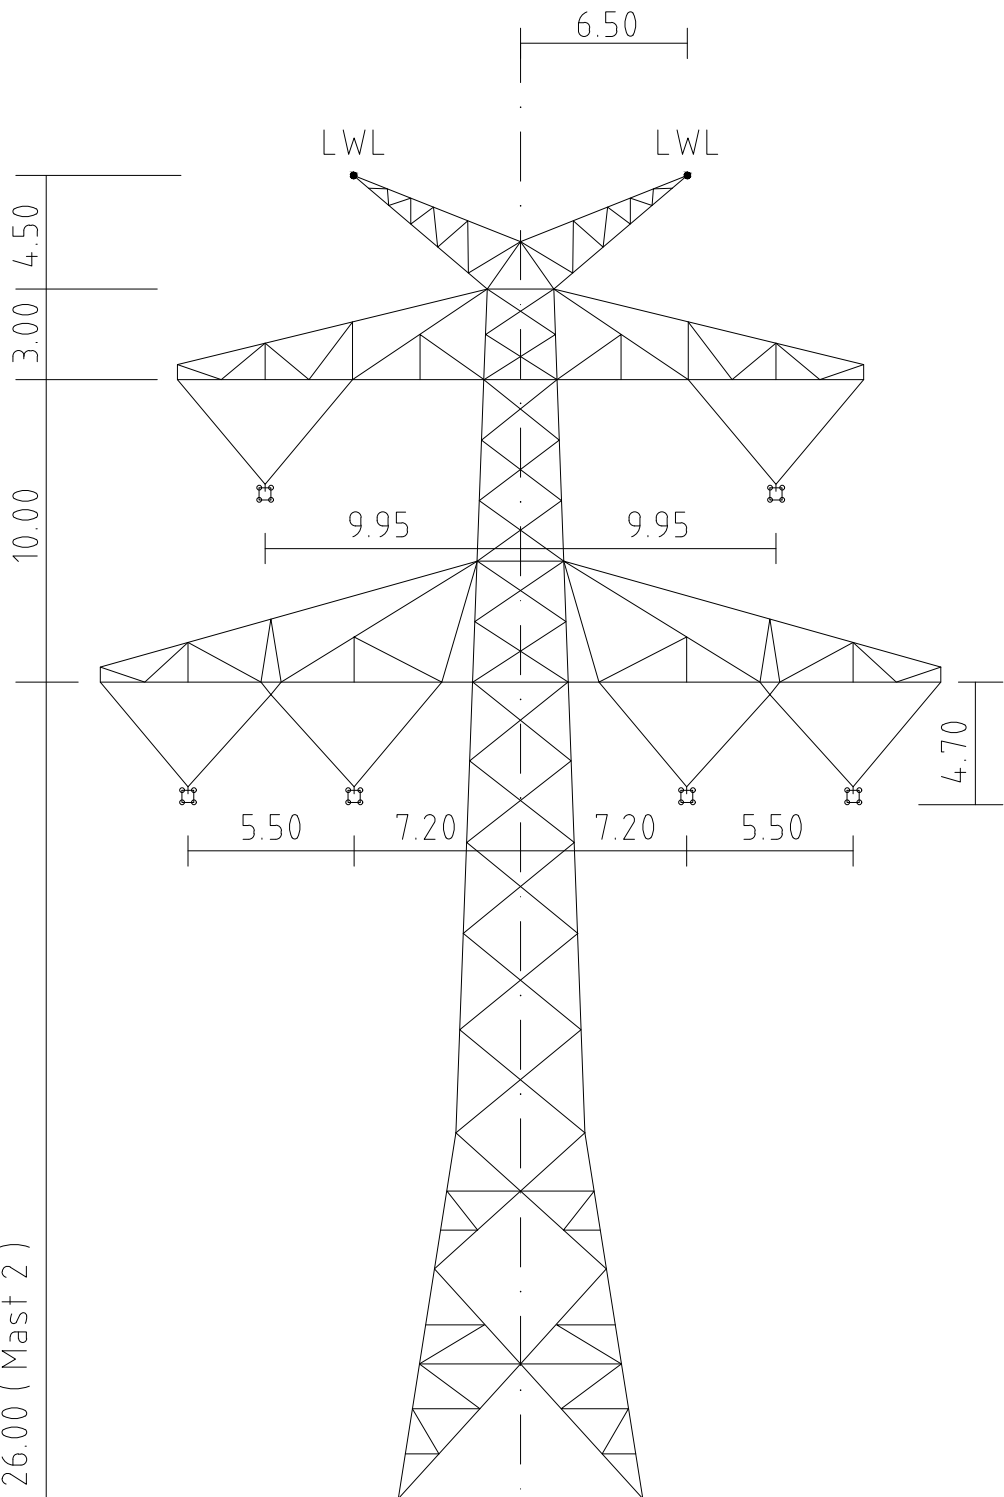

Mast Nr. 2, 4, 7, 8, 9, 10, 15, 16, 18, 20, 21, 23, 24, 29, 30, 31, 32, 33, 35, 36

 Aufgestellt : Bayreuth TenneT TSO GmbH 18.09.2020 i.V.  i.V. 	Erstellt durch		Datum 04.09.2020	Status	Zählteil Blatt 02/09	
	Objektname : 380-kV-Ltg. Klixbüll - Bundesgrenze DK LH-13-322					
	Klassifikation Mastprinzipzeichnung (D-2-D-2015.3)				Einheit: Meter ohne Maßstab	
	Titel T1	Planfeststellungsunterlage			Anhang B	