



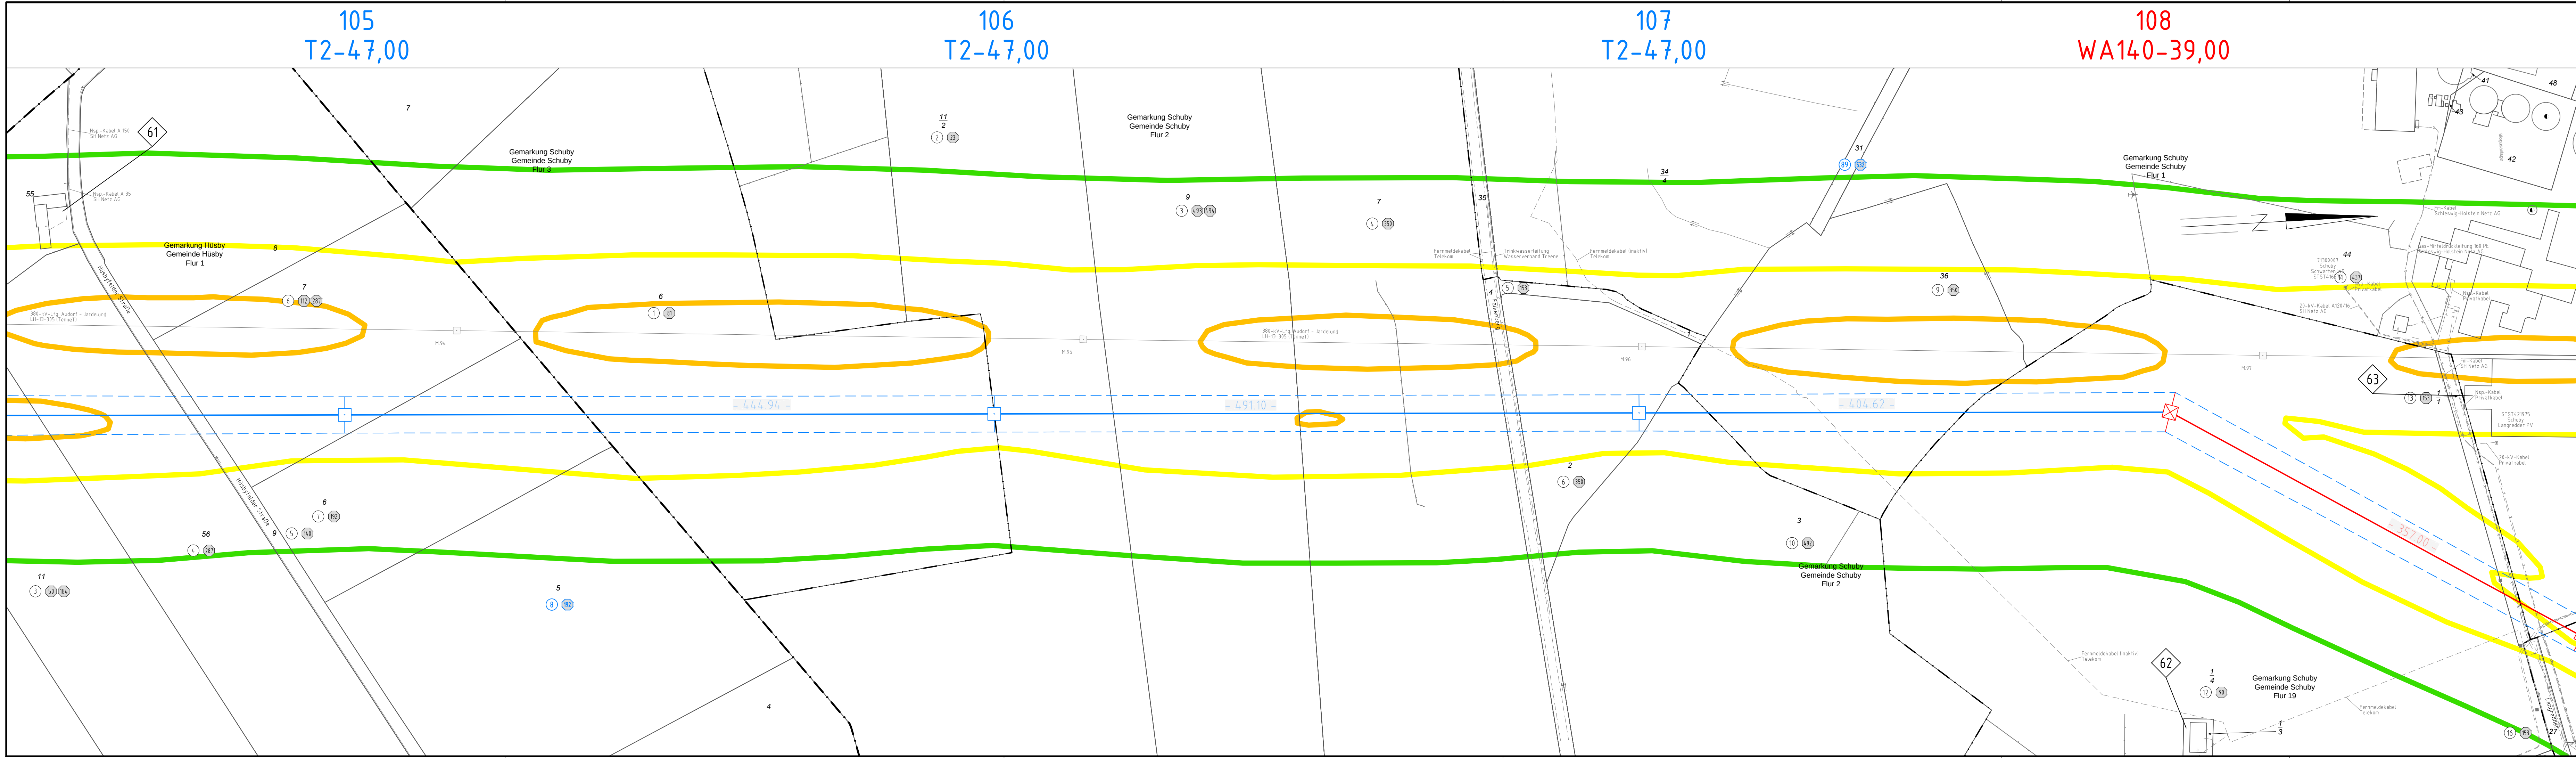

380-kV-Ltg. Audorf - Flensburg Nr. 324  
Lageplan  
B-Feld - magnet. Flussdichte  
Mast Nr. 105 - Mast Nr. 108  
**DECKBLATT**

**B-Feld:**

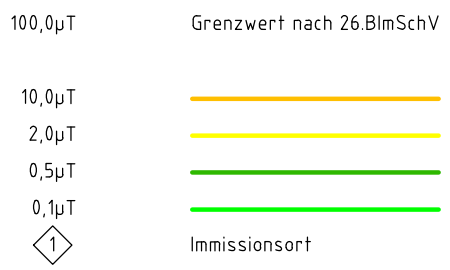

**Legende:**

