

km	0+000	0+100	0+200	0+300	0+400	0+500



L 217 (Achse 500) Bau-km 0+396.395	
Kreuzungswinkel	= 57,36 gon
LS	= 23,00 m
LH	= 4,70 m
Breite zw. d. Geländern	= 13,85 m
LM 1 gem. DIN-Fachbericht 101	ohne Radweg

km 0+577.374	
H	= -3200,000 m
T	= 34,864 m
f	= -0,190 m
TS	= 18,581 m

km 0+504.000	
TS	= 16,969 m






km 0+45.538	
H	= 5350,000 m
T	= 42,800 m
f	= 0,171 m
TS	= 15,121 m

km 0+000.000	
TS	= 15,349 m




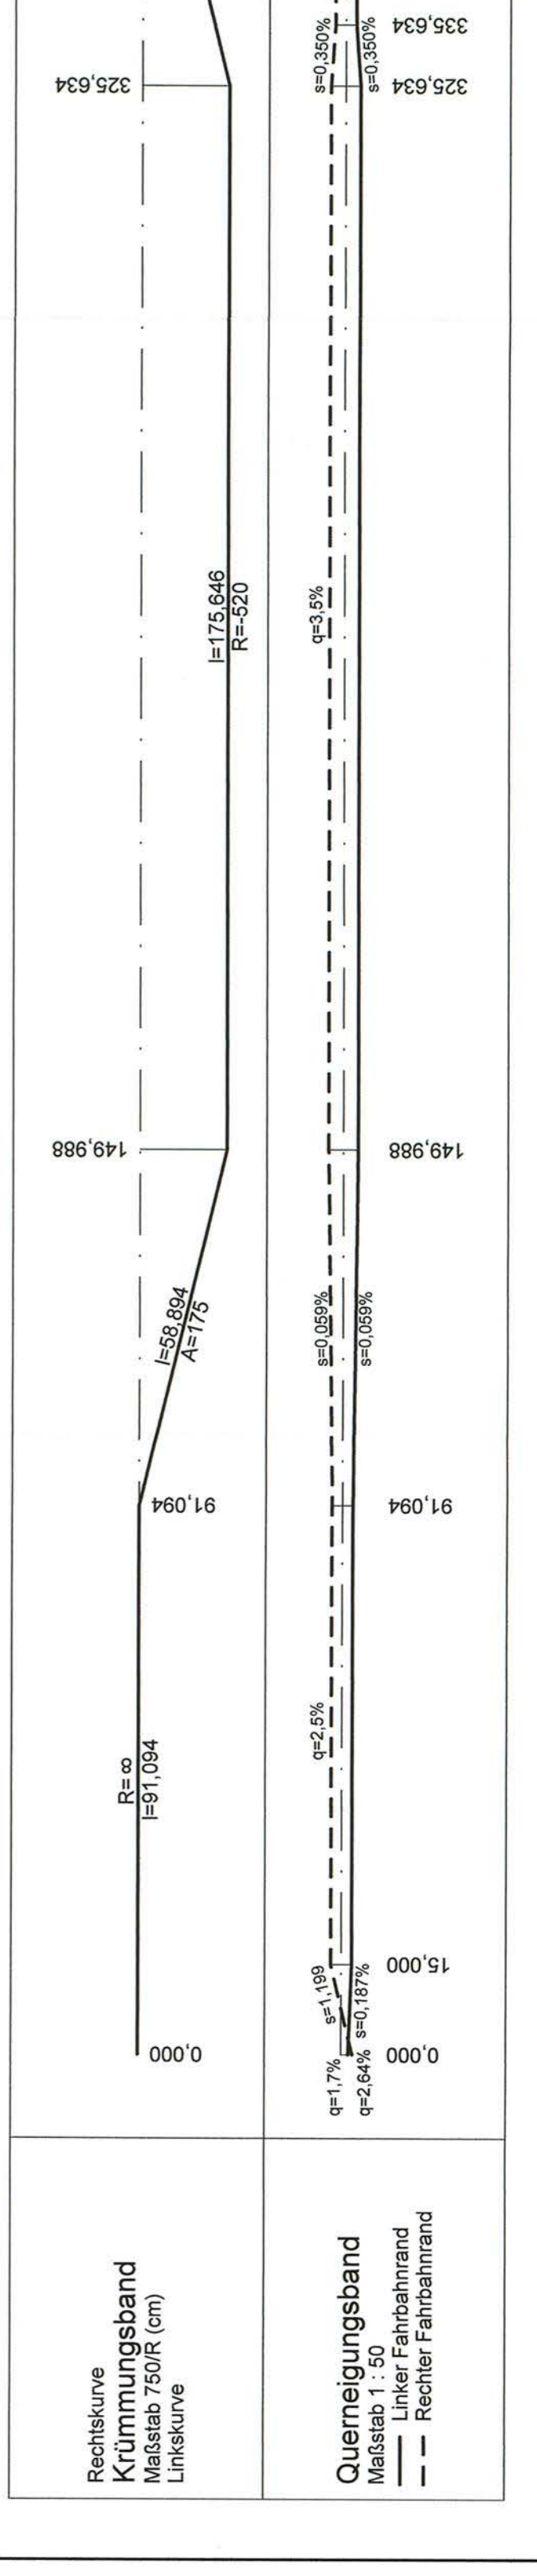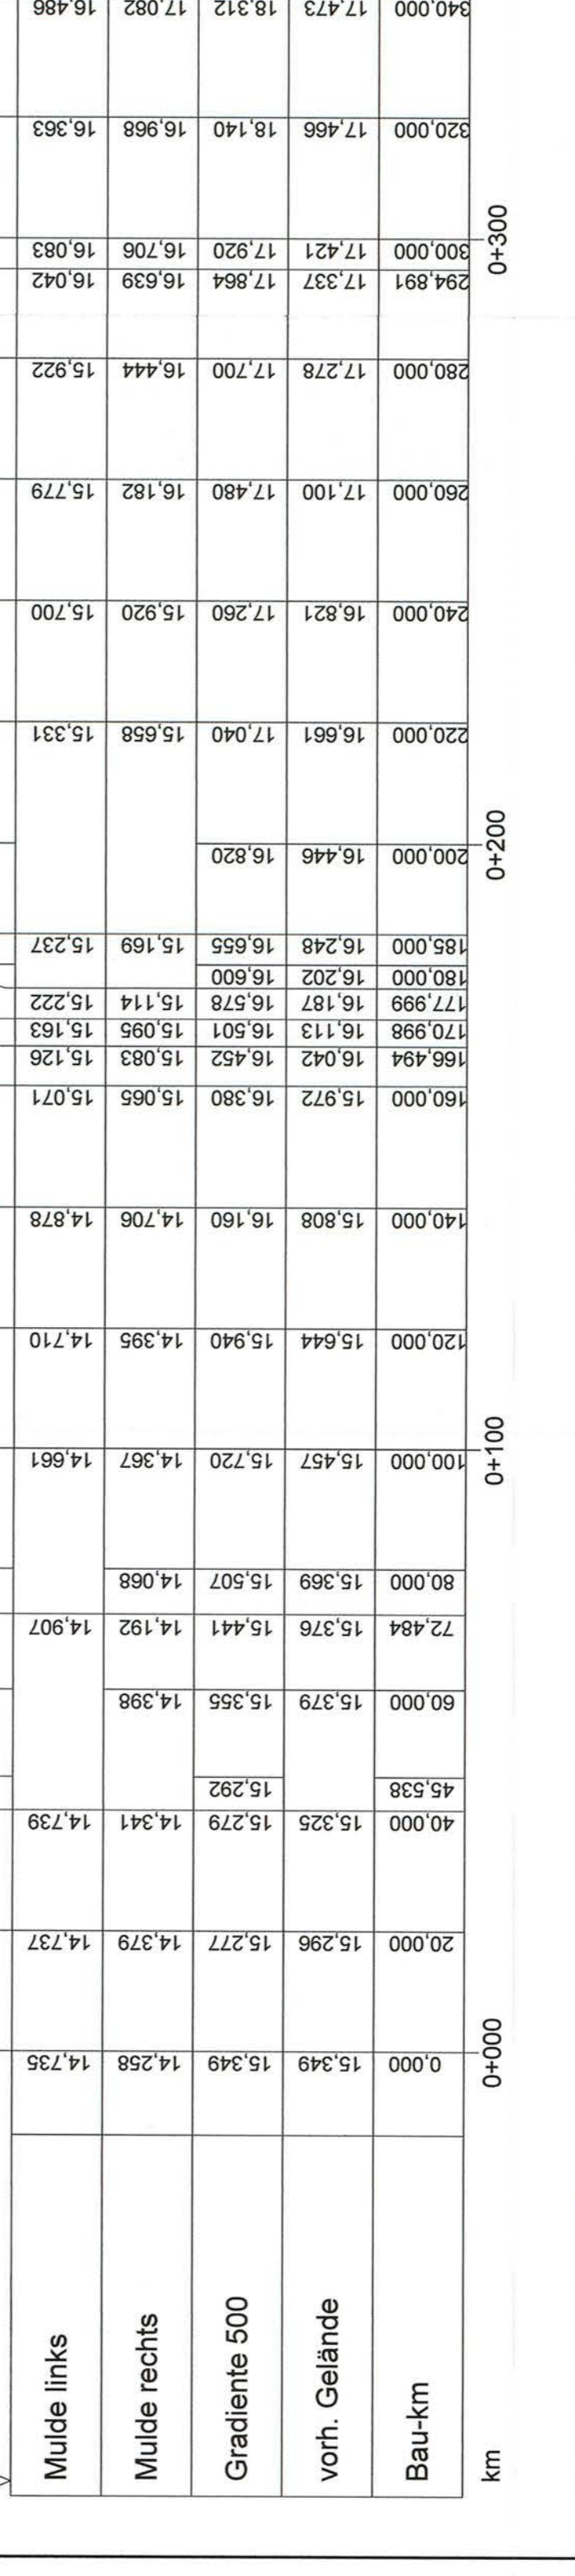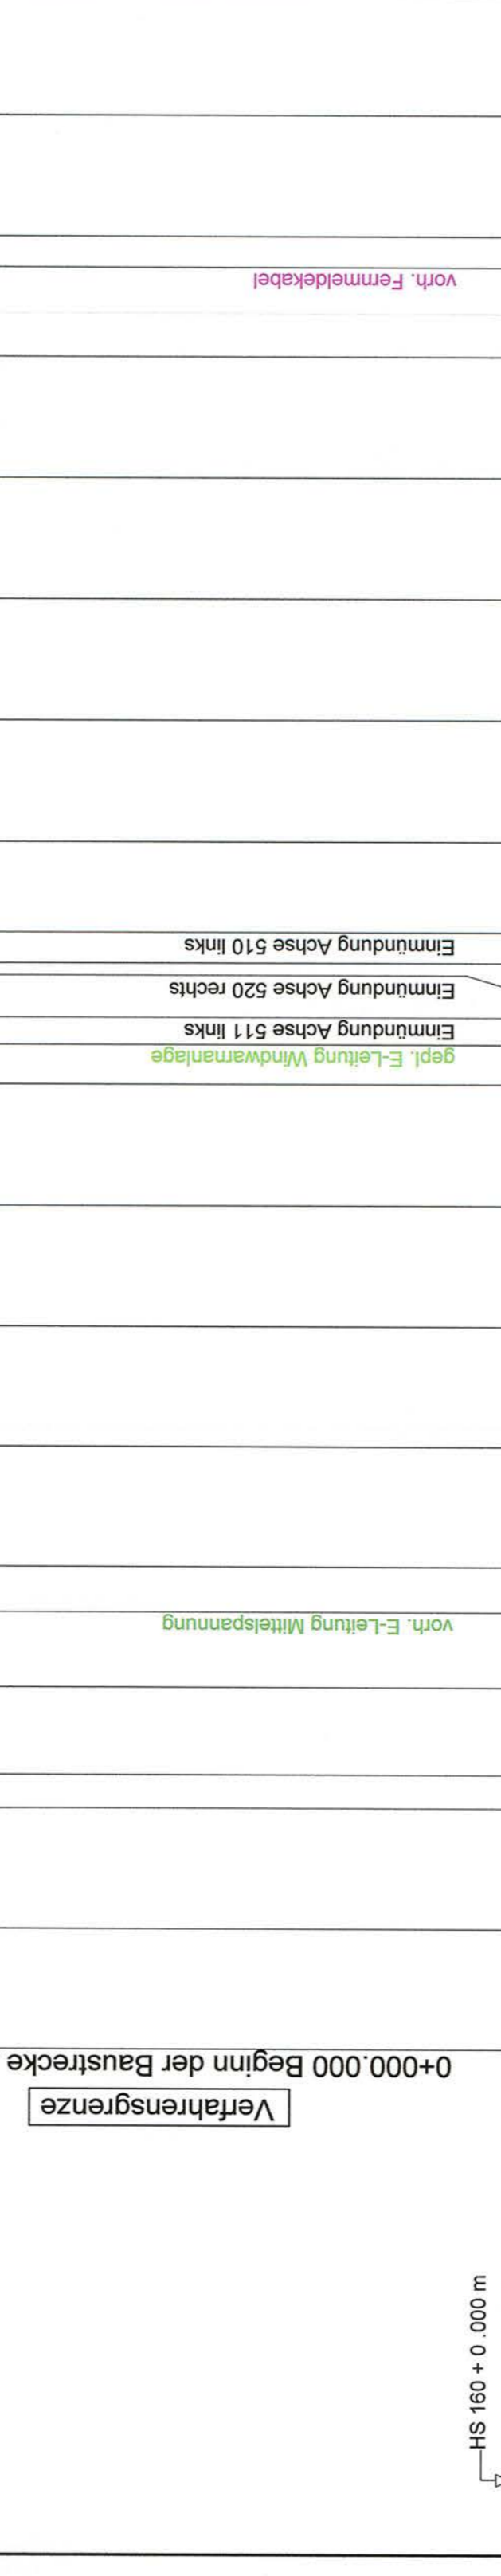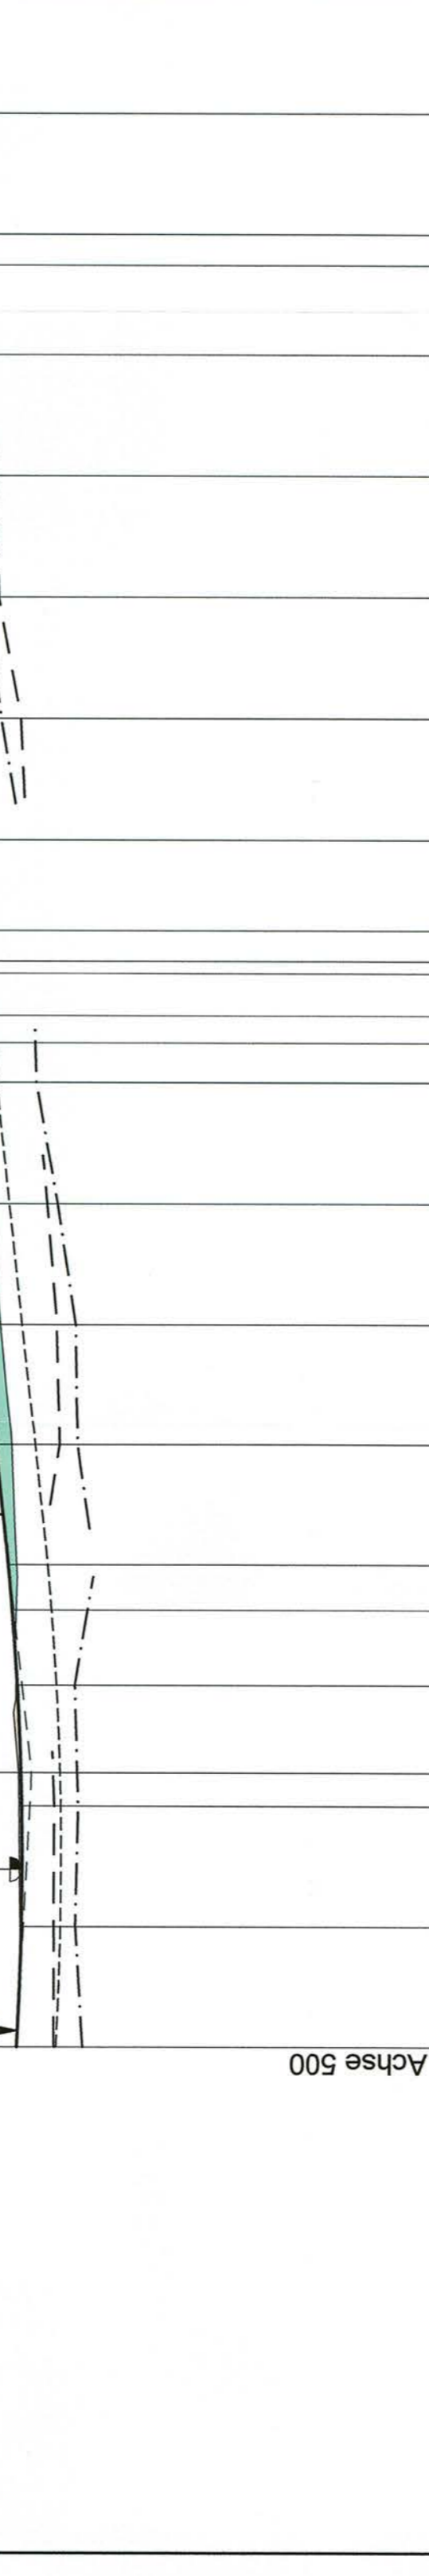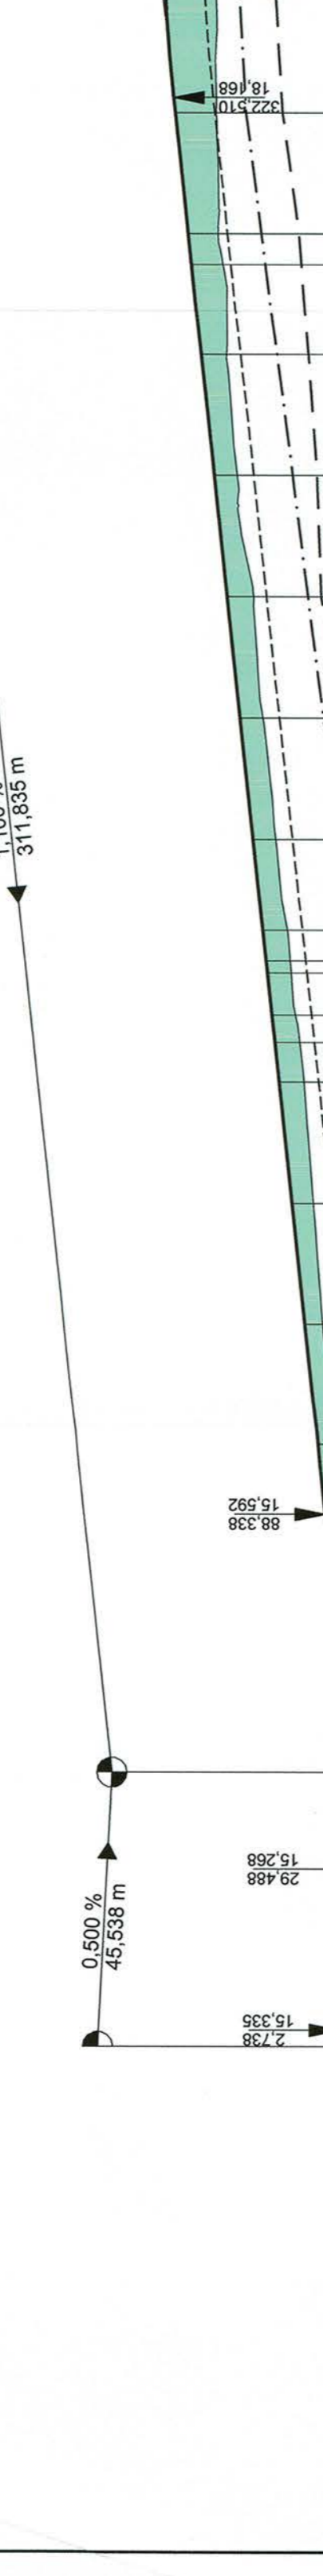













