

A20 Richtung Bad Segeberg

A20 Richtung Elbquerung

BW 7.16	A20 Bau-km 15+122.91
	A7 Bau-km 117+487.52
Kreuzungswinkel = 78.68 gon	
L.W. z. d. Wl. ≥ 84.00 m (42/42m)	
L.H. ≥ 4.70 m	
Br. zw. d. Gel. = 55.50 m	


H = 13000 m
T = 142.87 m
f = -0.79 m
TS = 24.41 m
KM = 0+739.28

BW 7.15	A20 Bau-km 14+686.16
	K81 Bau-km 0+302.75
Kreuzungswinkel = 90.12 gon	
L.W. z. d. Wl. ≥ 9.50 m	
L.H. ≥ 4.70 m	
Br. zw. d. Gel. = 50.58 m	

H = 5000 m
T = 18.66 m
f = 0.03 m
TS = 20.51 m
KM = 1+068.76

H = 16361 m
T = 12.85 m
f = -0.01 m
TS = 20.26 m
KM = 1+125.65

Anschluss an Anlage 8.2, Blatt 2.1
Bau-km 0+550.00

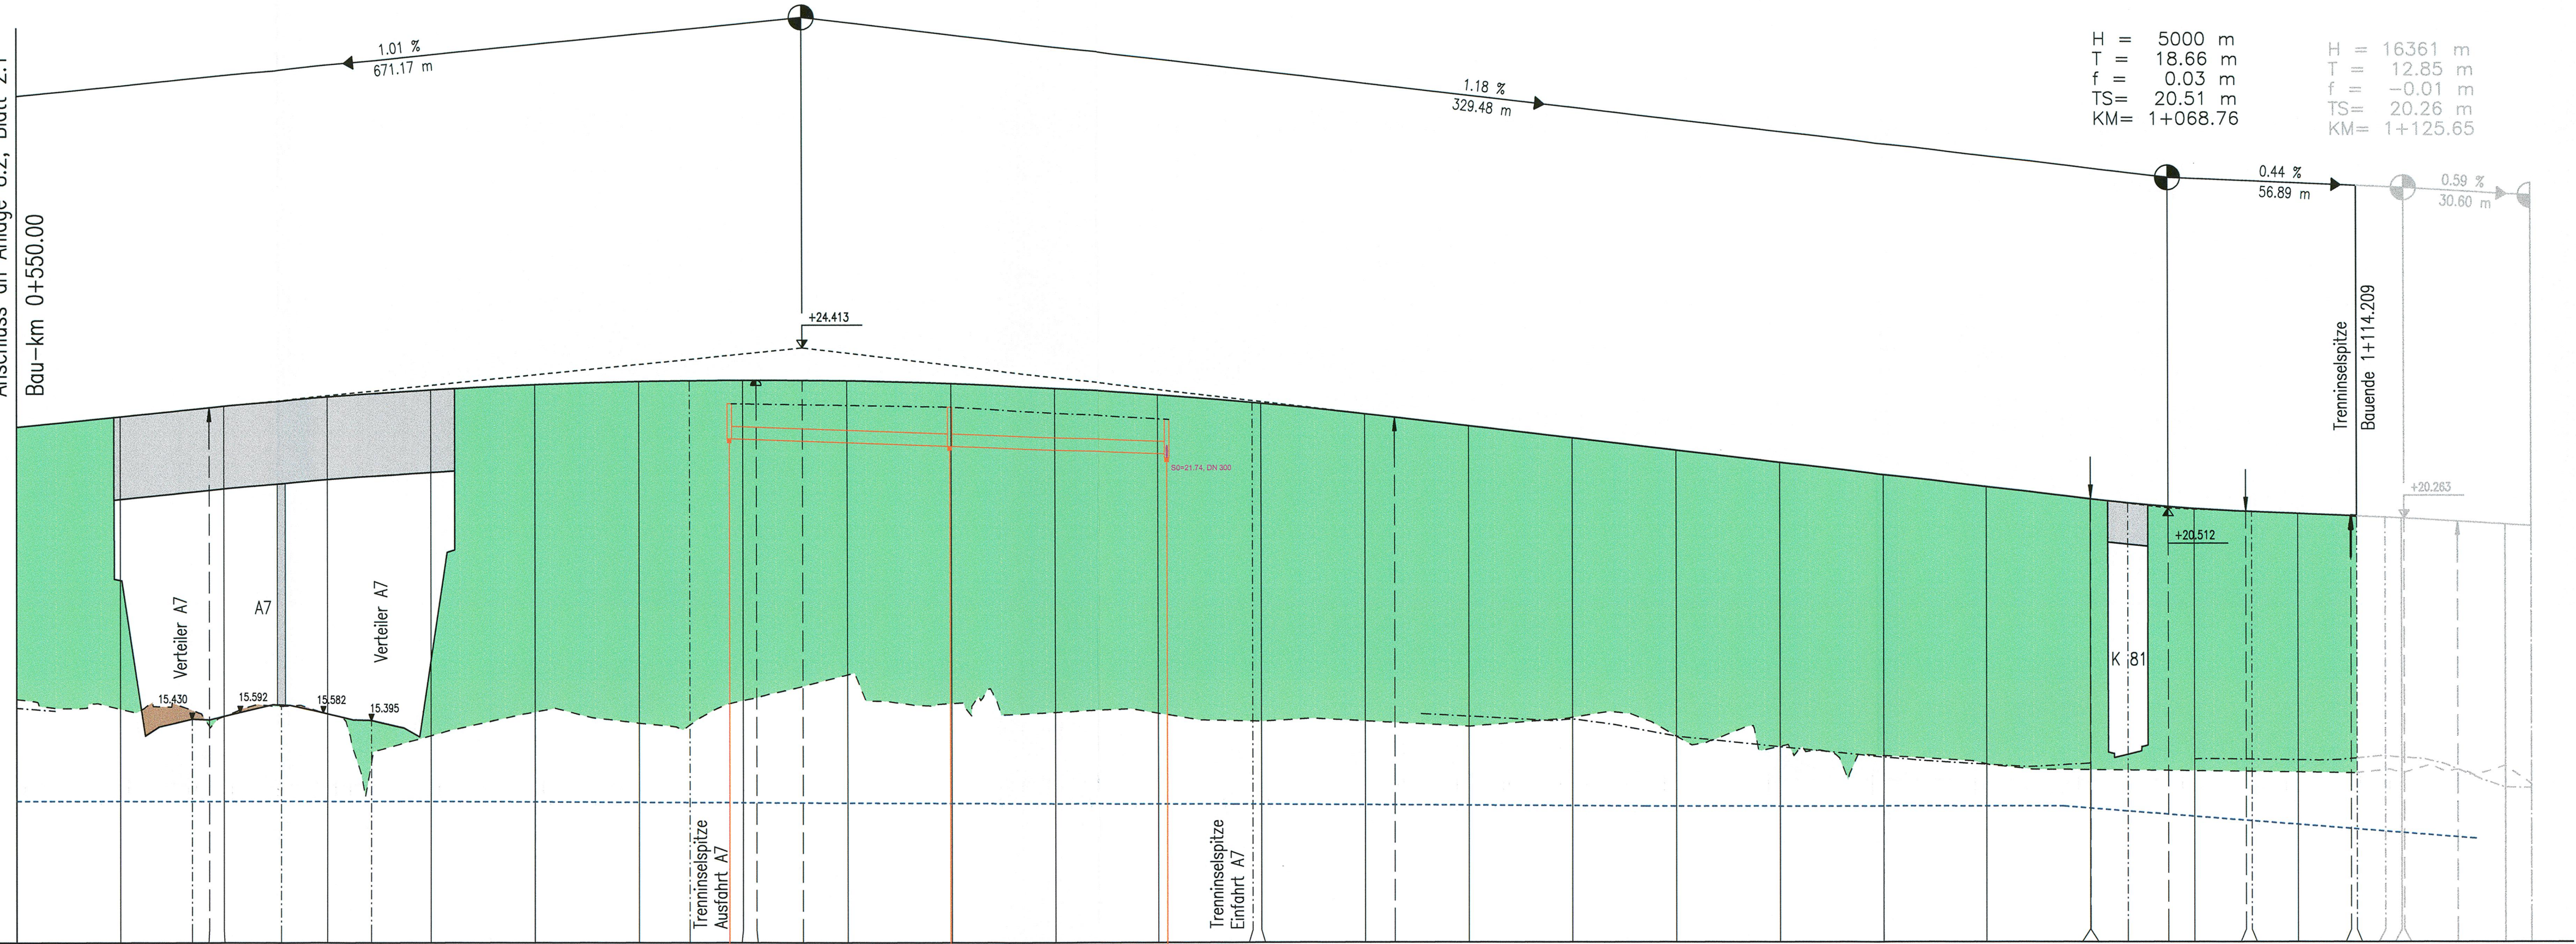

M = 1:1000/100
NN 10.00 m

Entwässerung rechts	Station Schacht		0+720		0+775,0		0+827,5	
	Entwässerungsleitung		3,51‰, 53,00m, DN 300		3,50‰, 52,50m, DN 300			
	Schacht–Nr.		5703001		5703002		5703003	
	Deckelhöhe		22,212 23,07		22,026 22,98		21,842 22,88	
	Sohle Leitung							
Sohle Mulde rechts								
Gradientenhöhen								
Geländehöhen								
Station								
50 15,90 22,49 15,70								
75 15,67 22,75								
0+600								
0+700								
0+800								
0+900								
1+000								
1+100								