


Bau-km 0 + 076.419

Achse 930

Bau-km 19 + 050.000

Achse 100

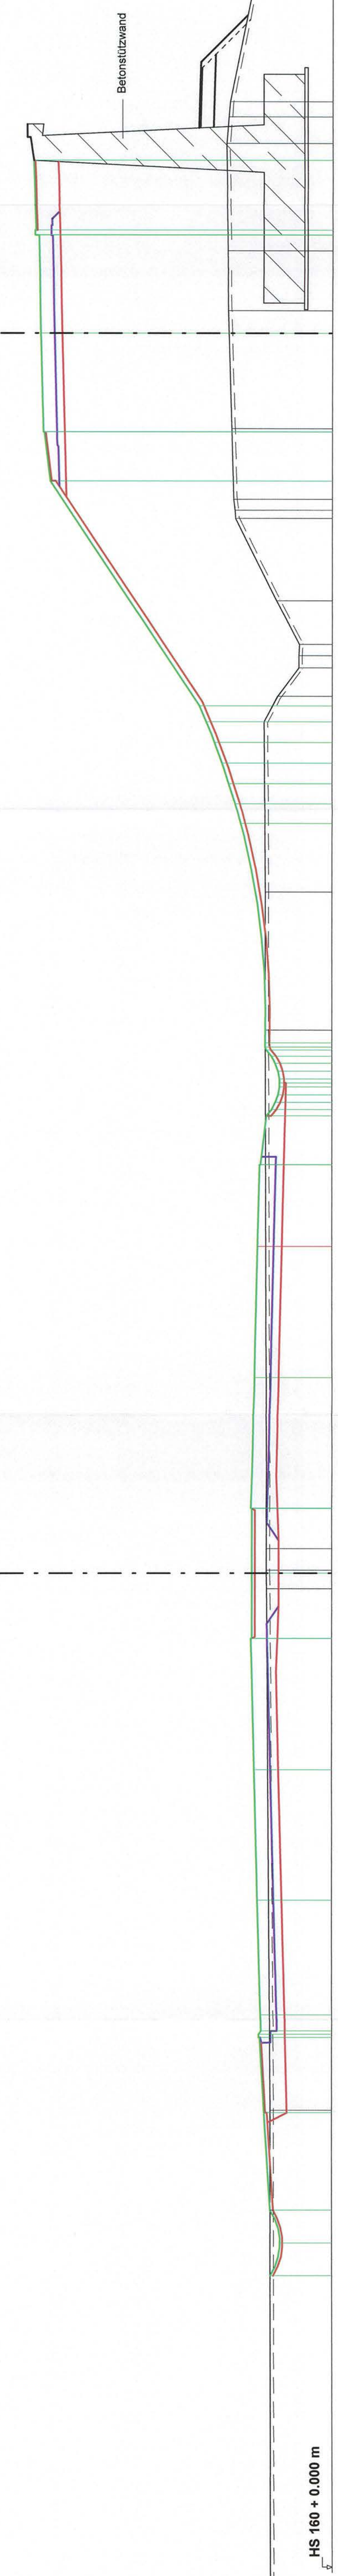

Planum	geplante Höhen	vorh. Gelände
-19,500 1,779	-21,500 1,879	-19,500 1,879
-16,796 1,947		-16,427 1,877
-14,000 1,418		
-13,500 1,431		
-10,000 1,518	-10,000 2,269	
-6,000 1,618	-6,000 2,369	
-3,000 1,693	-2,000 2,469	
-2,000 1,653	-1,985 2,439	
0,000 1,614	0,000 2,439	-0,480 1,994
1,003 1,614		0,089 1,997
2,000 1,653		0,755 1,999
3,000 1,693		
6,000 1,618	6,000 2,369	
10,000 1,518	10,000 2,269	
12,500 1,456	12,500 2,206	
15,000 1,393	14,000 1,998	
15,028 1,449	14,405 1,726	
15,138 1,454	14,636 1,644	
15,402 1,499	14,878 1,603	
15,657 1,588	15,000 1,598	
16,081 1,671	15,122 1,603	
16,221 1,941	15,364 1,644	
16,893 1,720	15,595 1,726	
16,081 1,671	15,809 1,845	
16,221 2,041	16,000 1,998	
16,221 2,041	16,221 2,041	
14,839 2,276	-14,962 2,375	
-14,230 2,463	-14,353 2,561	
-13,617 2,692	-13,740 2,791	
-12,997 2,965	-13,121 3,064	
-12,371 3,284	-12,494 3,383	
-11,737 3,652	-11,880 3,750	
-11,254 3,961	-11,376 4,060	
-10,217 1,021	-10,217 1,021	
-9,842 1,021	-9,842 1,021	
-9,497 1,005		
-8,160 1,701		
-5,644 2,957	-5,399 2,982	
-5,067 3,021		
-4,500 8,644		
-3,015 8,822		
-3,000 8,852		
0,000 8,927		
0,000 3,165		
0,698 3,186		
2,517 3,208		
3,000 8,352		
3,010 9,122		
3,150 9,092		
5,300 9,156		
5,814 3,252		
6,620 3,176		
7,084 3,144		
12,166 2,109		
13,035 1,938		
13,280 2,060		
14,521 2,571		
14,434 2,571		
14,508 2,554		