

013
T
DH

-247.33-

014
T
DH

-206.63-

015
T
DH

-316.68-

ES/LWL mit Vogelschutzmarkern

016a
WE/WAdiff/WA140-16
DA/

-179.69-

014a
WE/WAdiff/WA100-24
DA/

ES/LWL mit Vogelschutzmarkern DA/


4.4A

4.4



6.4 4.1

4.1

4.4

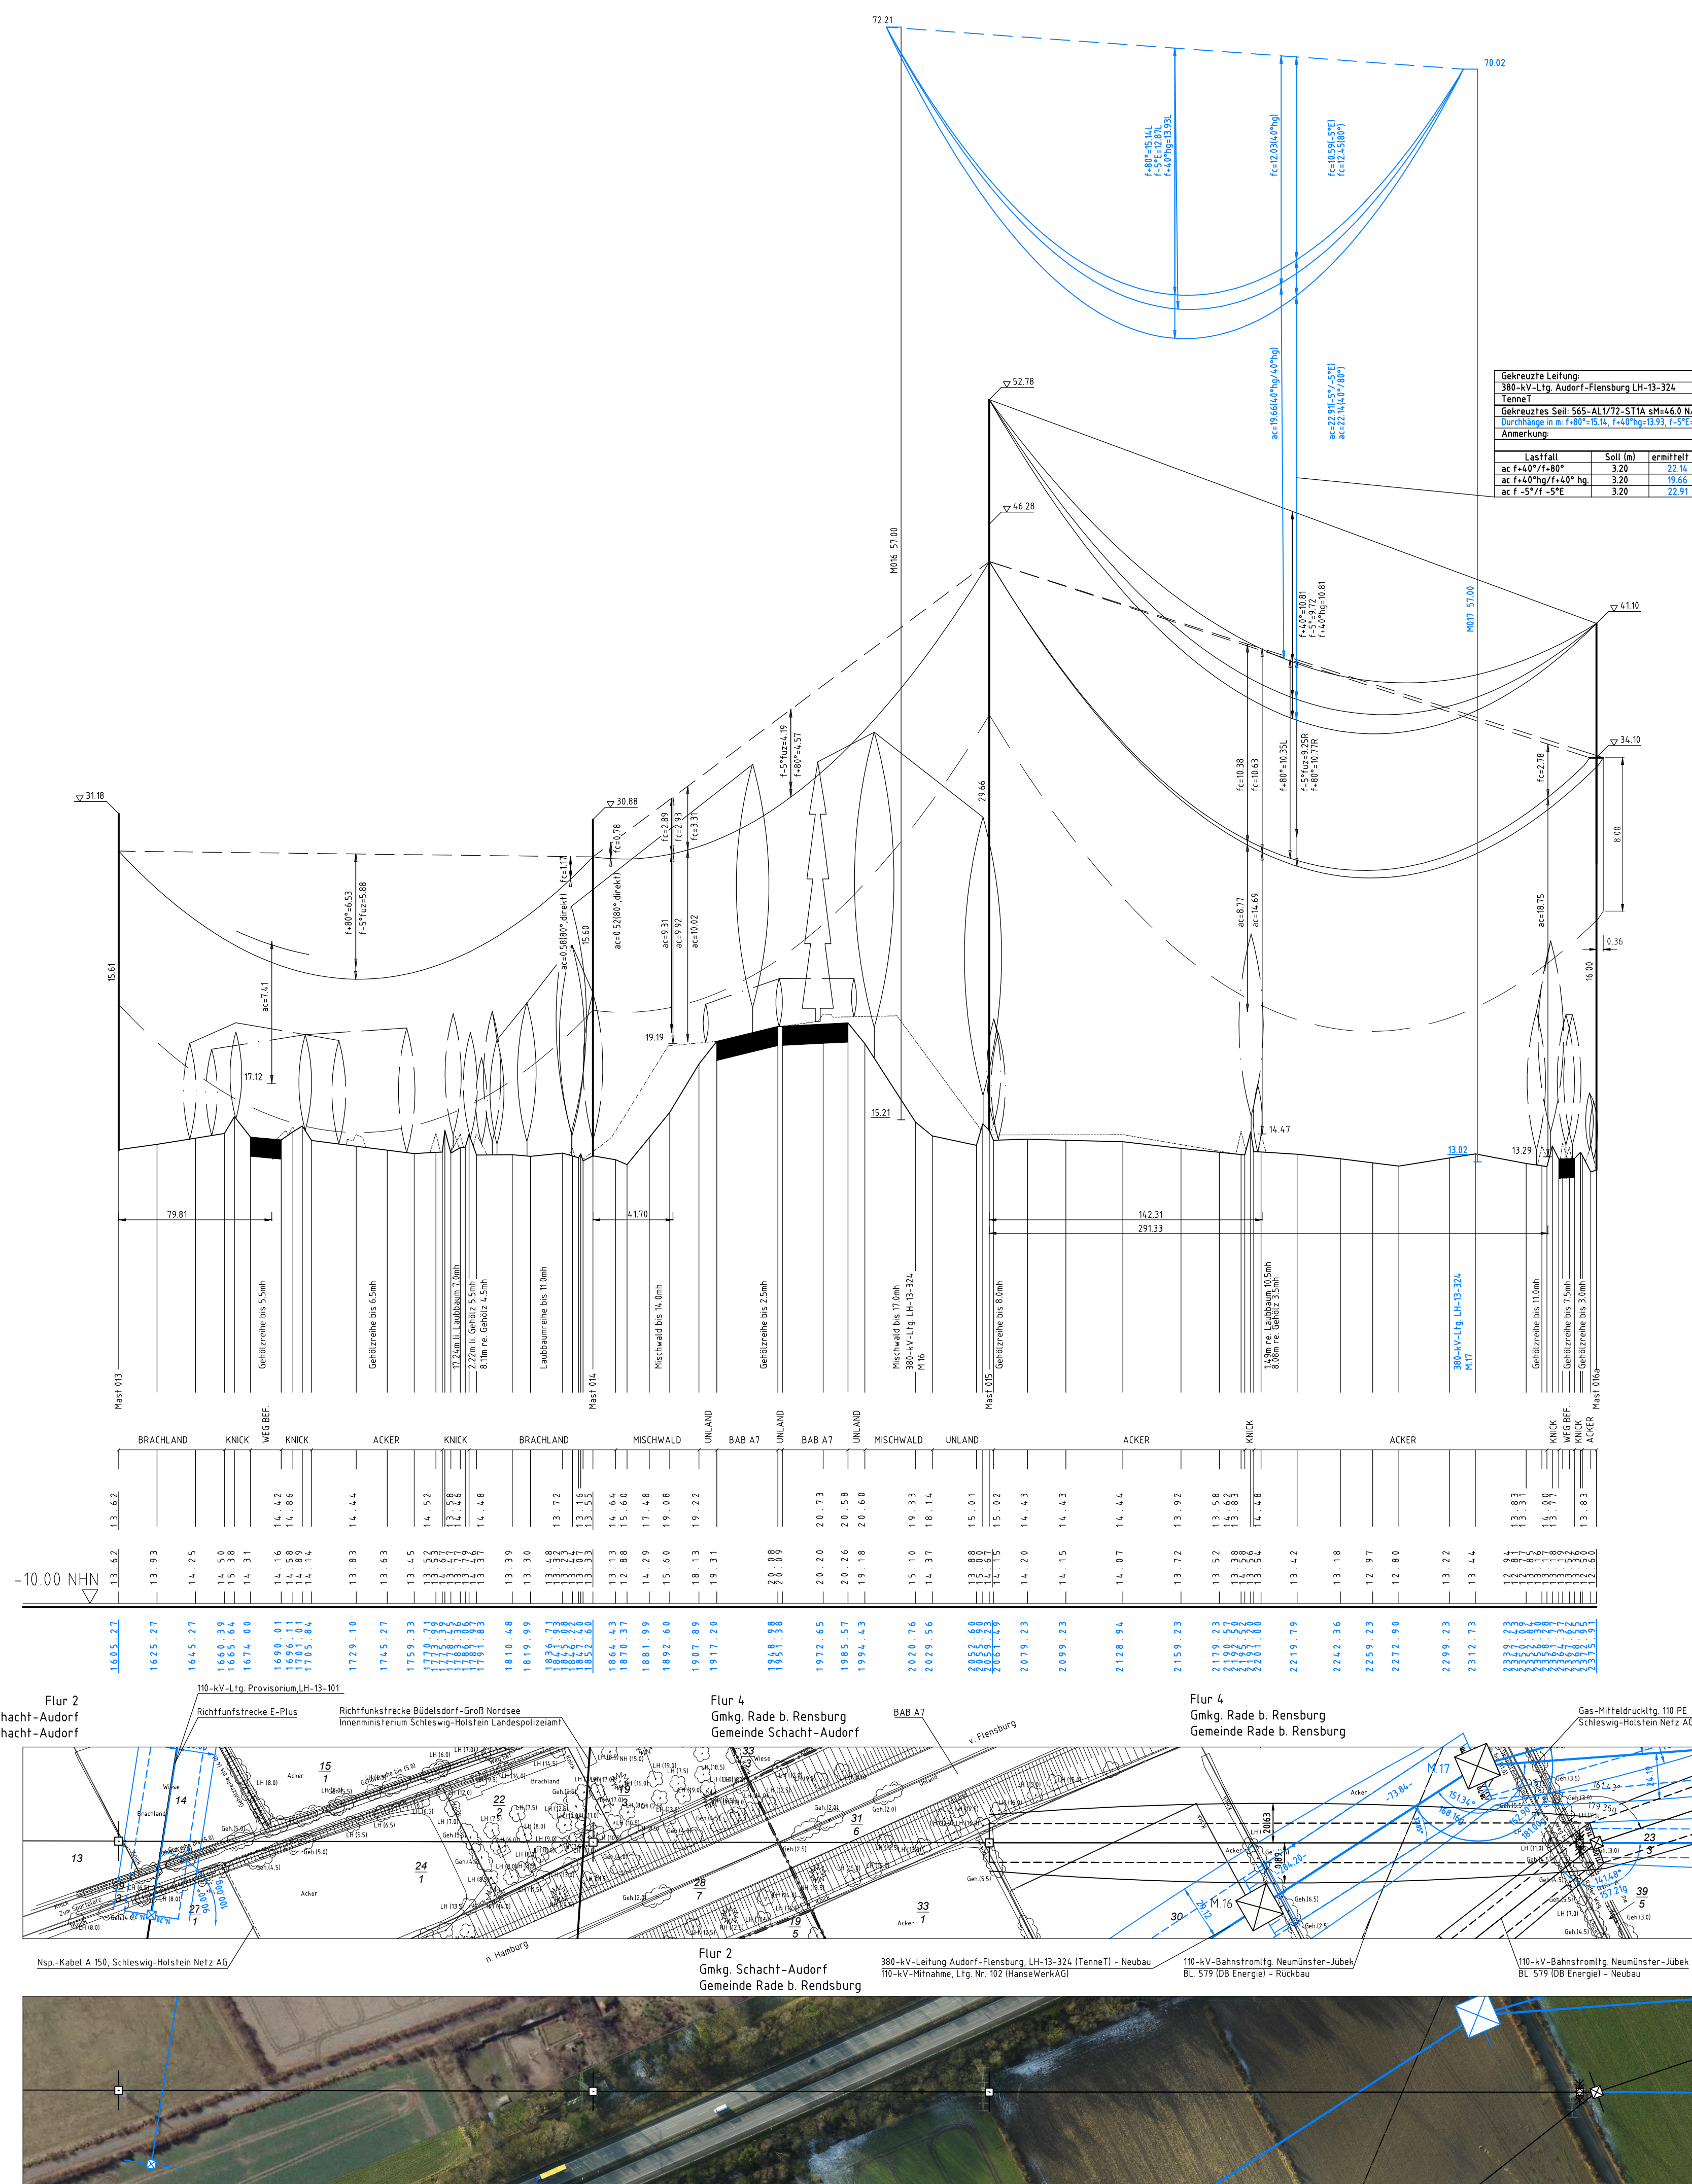


161.43°
179.36°

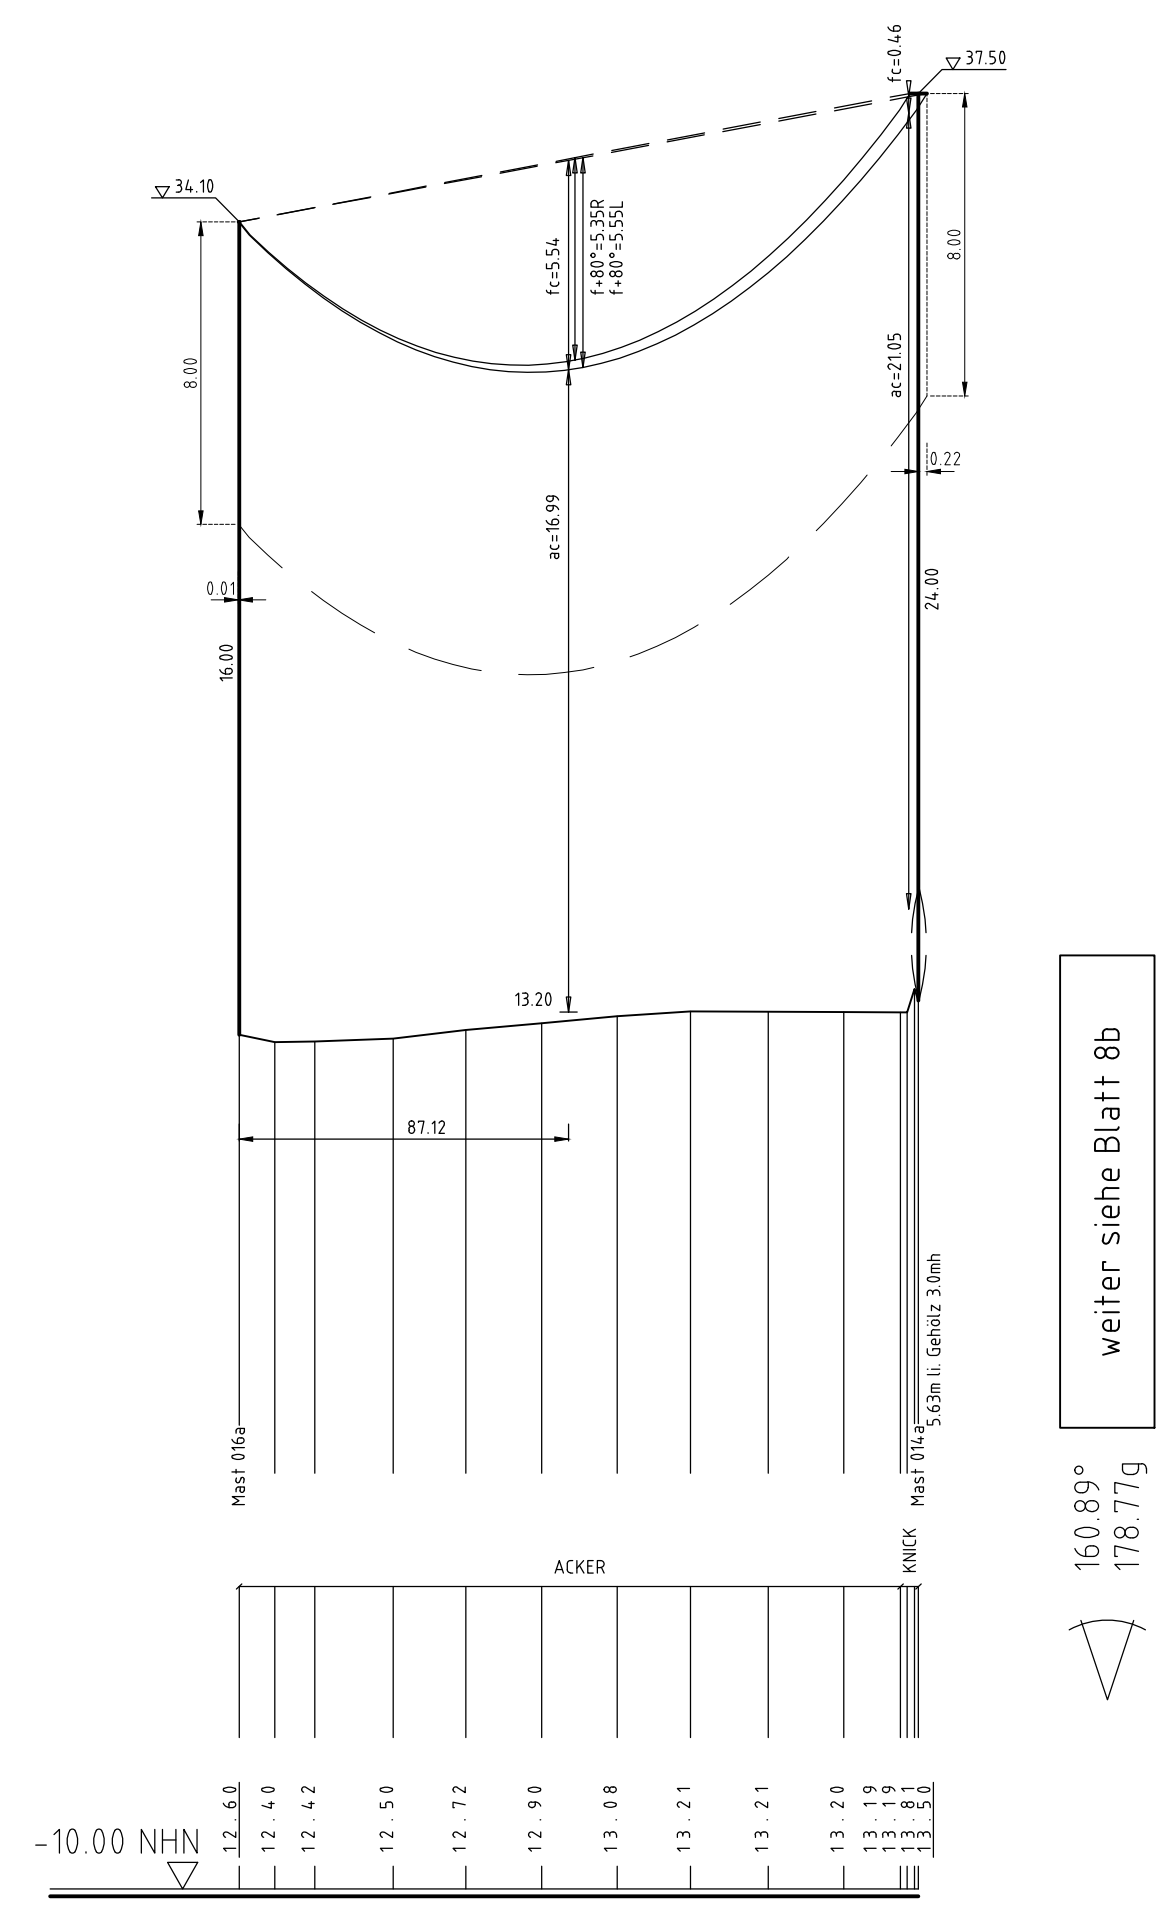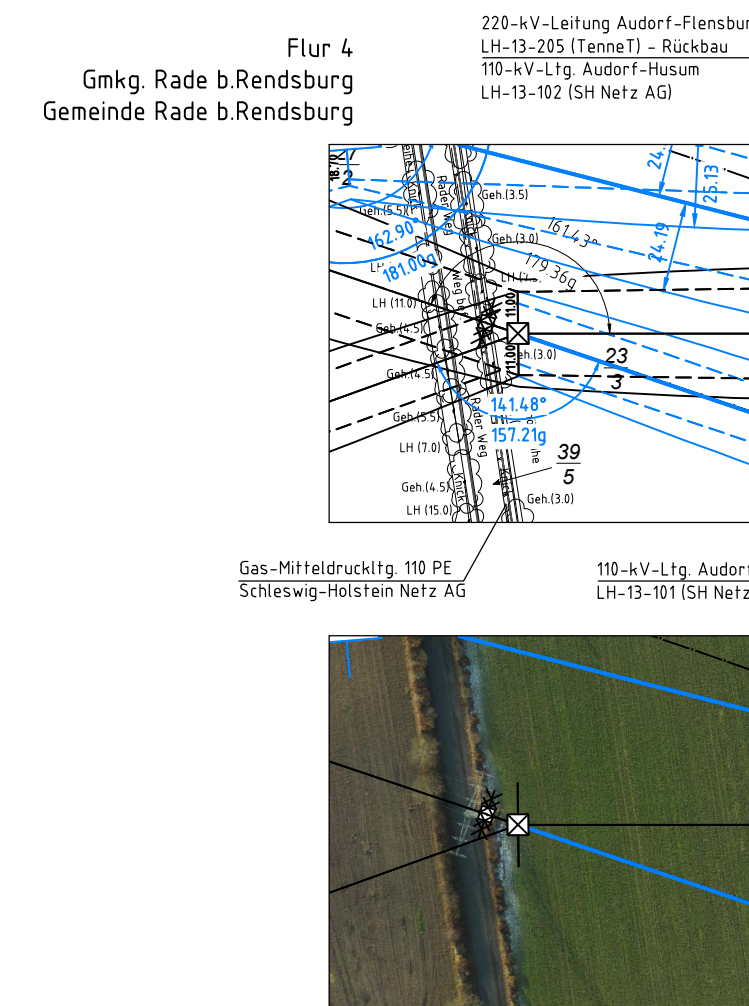


weiter siehe Blatt 8b


160.89°
178.77°

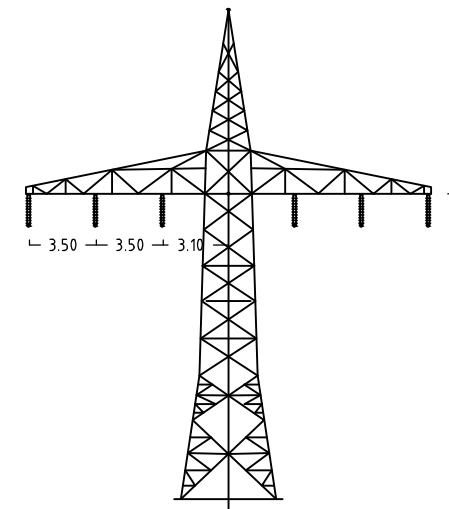

Mast Nr. 13-15

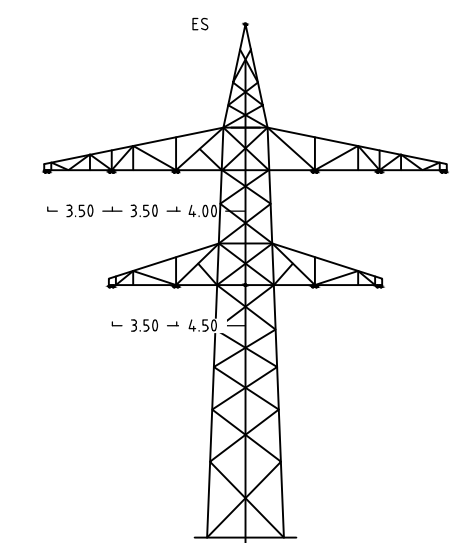

Mast Nr. 16a (101)

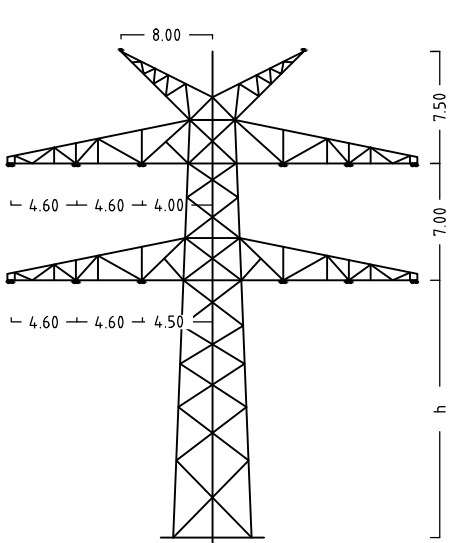

Mast Nr. 14a (101)



380-kV-Ltg. Audorf - Flensburg Nr. 324

Längenprofil
DECKBLATT
Neuplanung

Mast Nr. 13 - Mast Nr. 14a (110-kV-Ltg. Nr. 101)

Maßstab

der Längen 1 : 2000
der Höhen 1 : 200

DIN VDE-Bestimmung	1. DIN VDE 0210/5.69 (Mast 013-016a); DIN EN 50341-3-1, 01/2011 (Eszene 2, Windzone 3)
Masttyp	1. A-2-E-001 (Mast 013-015); A-4-L-EE (Mast 016a-016a)
Beseilung	1. 2x3 185-ALV132-5114, M25-56, 72N/mm² (Mast 013-016a); 2. 2x3 365-ALV132-5114, M25-56, 72N/mm²
Leitenseil	1. 2x3 365-ALV132-5114, M25-56, 72N/mm²
Endseil	1. 2x 4x-ALV132-5114, dHgl. zu L5 (Mast 013-016a); 2x ALV132 (Mast 016a-016a)
Luftkabel/sonstige Beseilung	1. -
Kettenlänge	1. Dtl. + 1.95m (BESNOL) DA + 2.88m (BESNOL)
Seitliche Überhöhung	1. 13.