


Bau-km 0 + 800.000
Achse 100

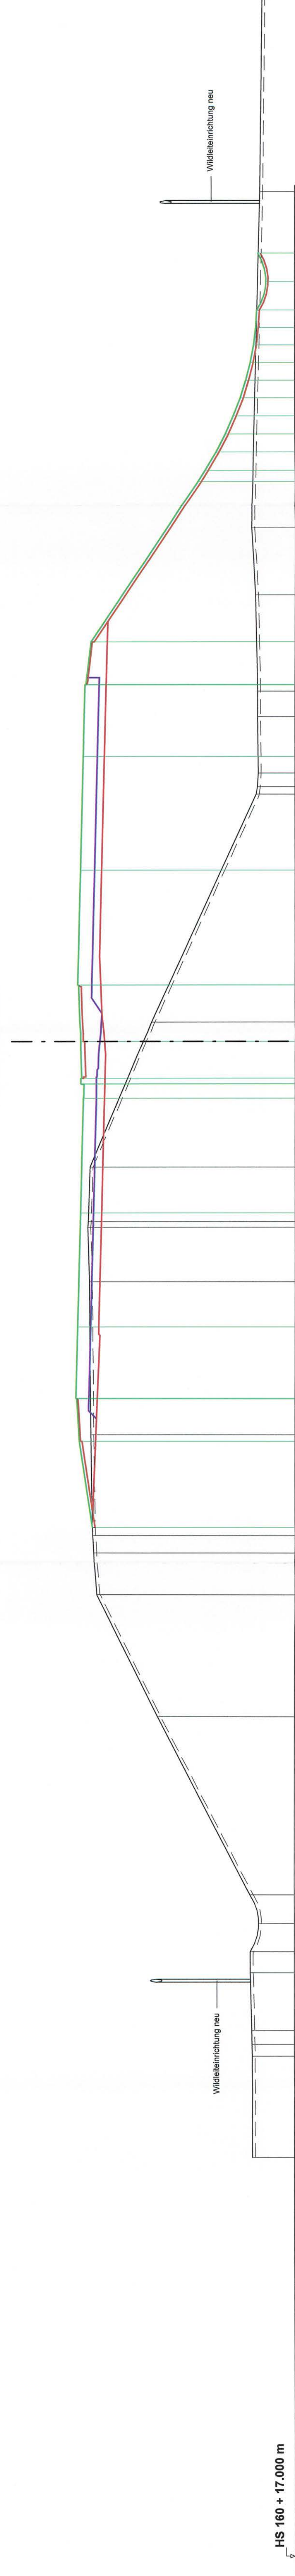

Station	vorh. Gelände	geplante Höhen	Planum
29,783	18,218	19,621 20,410	19,589 20,311
		20,016 20,155	19,984 20,056
		20,661 19,775	20,629 19,675
		21,297 19,442	21,266 19,343
		21,927 19,156	21,896 19,057
		22,551 18,915	22,520 18,815
		23,176 18,716	23,138 18,617
		23,785 18,559	23,754 18,460
		24,398 18,442	24,366 18,343
		25,009 18,366	24,978 18,267
		25,621 18,330	25,589 18,231
		26,231 18,303	26,200 18,200
		27,841 18,330	27,810 18,230
		19,621 20,410	19,589 20,311
		20,016 20,155	19,984 20,056
		20,661 19,775	20,629 19,675
		21,297 19,442	21,266 19,343
		21,927 19,156	21,896 19,057
		22,551 18,915	22,520 18,815
		23,176 18,716	23,138 18,617
		23,785 18,559	23,754 18,460
		24,398 18,442	24,366 18,343
		25,009 18,366	24,978 18,267
		25,621 18,330	25,589 18,231
		26,231 18,303	26,200 18,200
		27,841 18,330	27,810 18,230
		12,515 24,366	12,500 23,615
		12,281 18,308	12,281 18,308
		11,388 18,309	11,388 18,309
		10,000 24,428	10,000 23,678
		9,410 18,289	9,410 18,289
		8,929 18,317	8,929 18,317
		8,668 18,361	8,668 18,361
		6,000 24,528	6,000 23,778
		2,000 24,628	2,000 23,813
		1,985 24,598	1,985 23,773
		0,000 24,532	0,000 23,680
		-1,300 24,468	-1,300 23,639
		-1,500 24,518	-1,500 23,678
		-1,490 24,518	-1,490 23,678
		-1,500 24,488	-1,500 23,678
		-2,000 24,418	-2,000 23,678
		-2,000 24,428	-2,000 23,678
		-4,408 24,201	-4,408 23,678
		-6,000 24,528	-6,000 23,778
		-6,506 24,277	-6,506 23,778
		-6,315 24,256	-6,315 23,778
		-8,412 24,220	-8,412 23,778
		-10,000 24,628	-10,000 23,878
		-12,515 24,661	-12,515 23,842
		-12,500 24,691	-12,500 23,884
		-14,000 24,571	-14,000 23,842
		-13,774 24,165	-13,774 23,931
		-17,000 24,113	-17,000 23,991
		-17,285 24,108	-17,285 24,090
		-17,898 24,070	-17,898 24,013
		-19,380 23,962	-19,380 24,013
		-23,637 21,814	-23,637 24,090
		-30,688 18,136	-30,688 24,090
		-31,658 18,326	-31,658 24,090
		-32,611 18,553	-32,611 24,090
		-34,629 18,500	-34,629 24,090
		-35,107 18,489	-35,107 24,090
		-35,528 18,480	-35,528 24,090
		-39,092 18,479	-39,092 24,090

HS 160 + 17.000 m

vorh. Gelände

geplante Höhen

Planum