
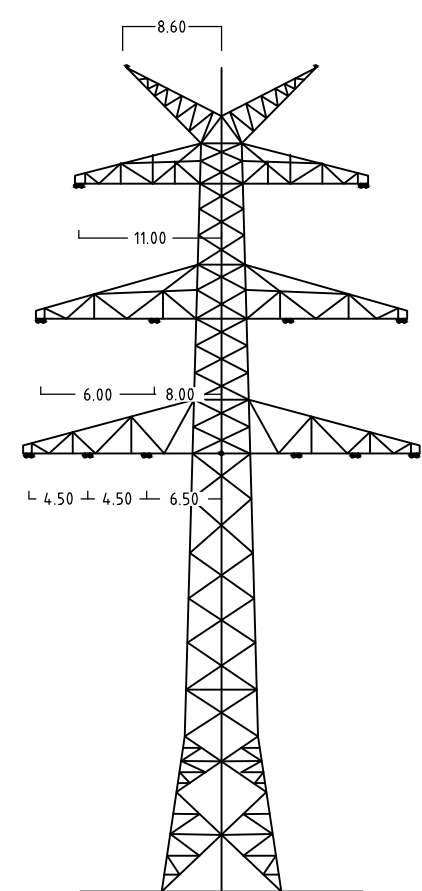
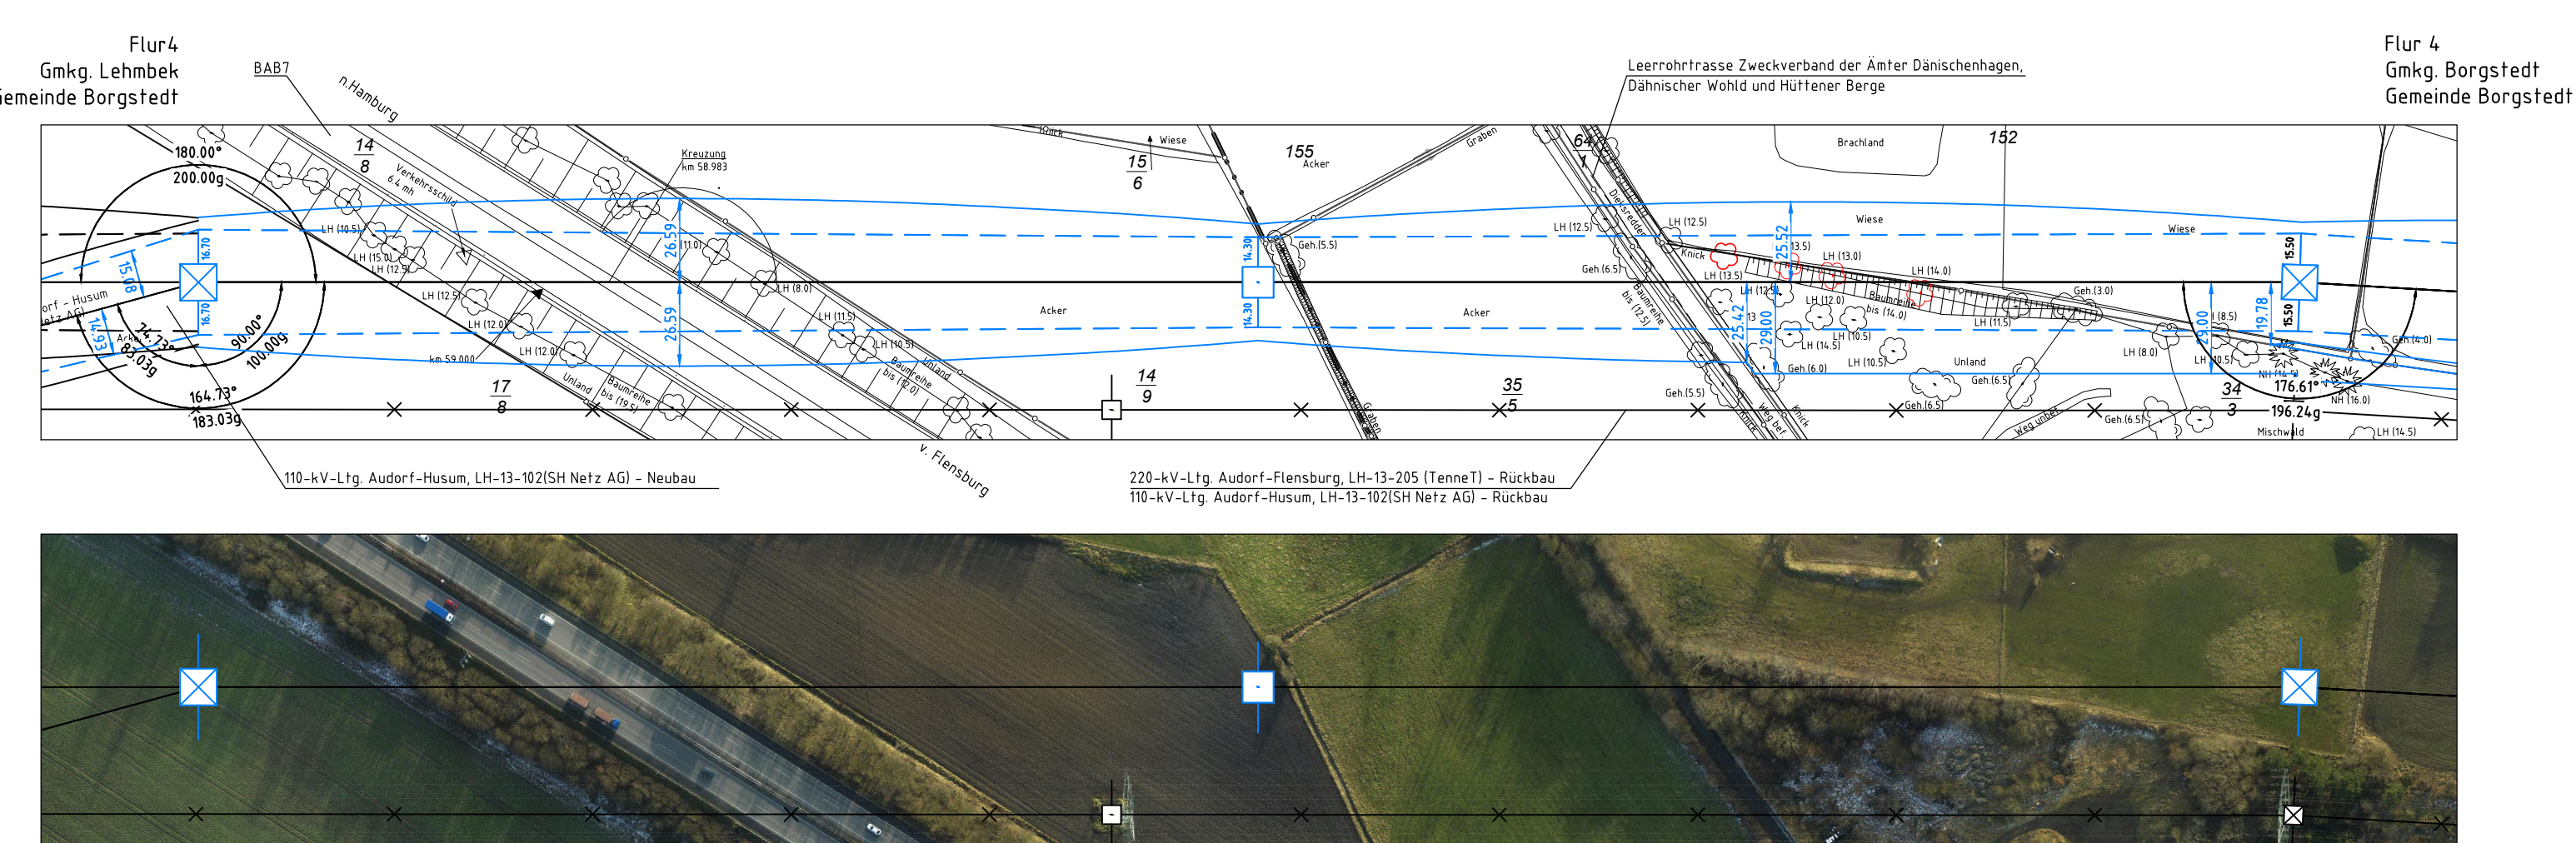


2.1

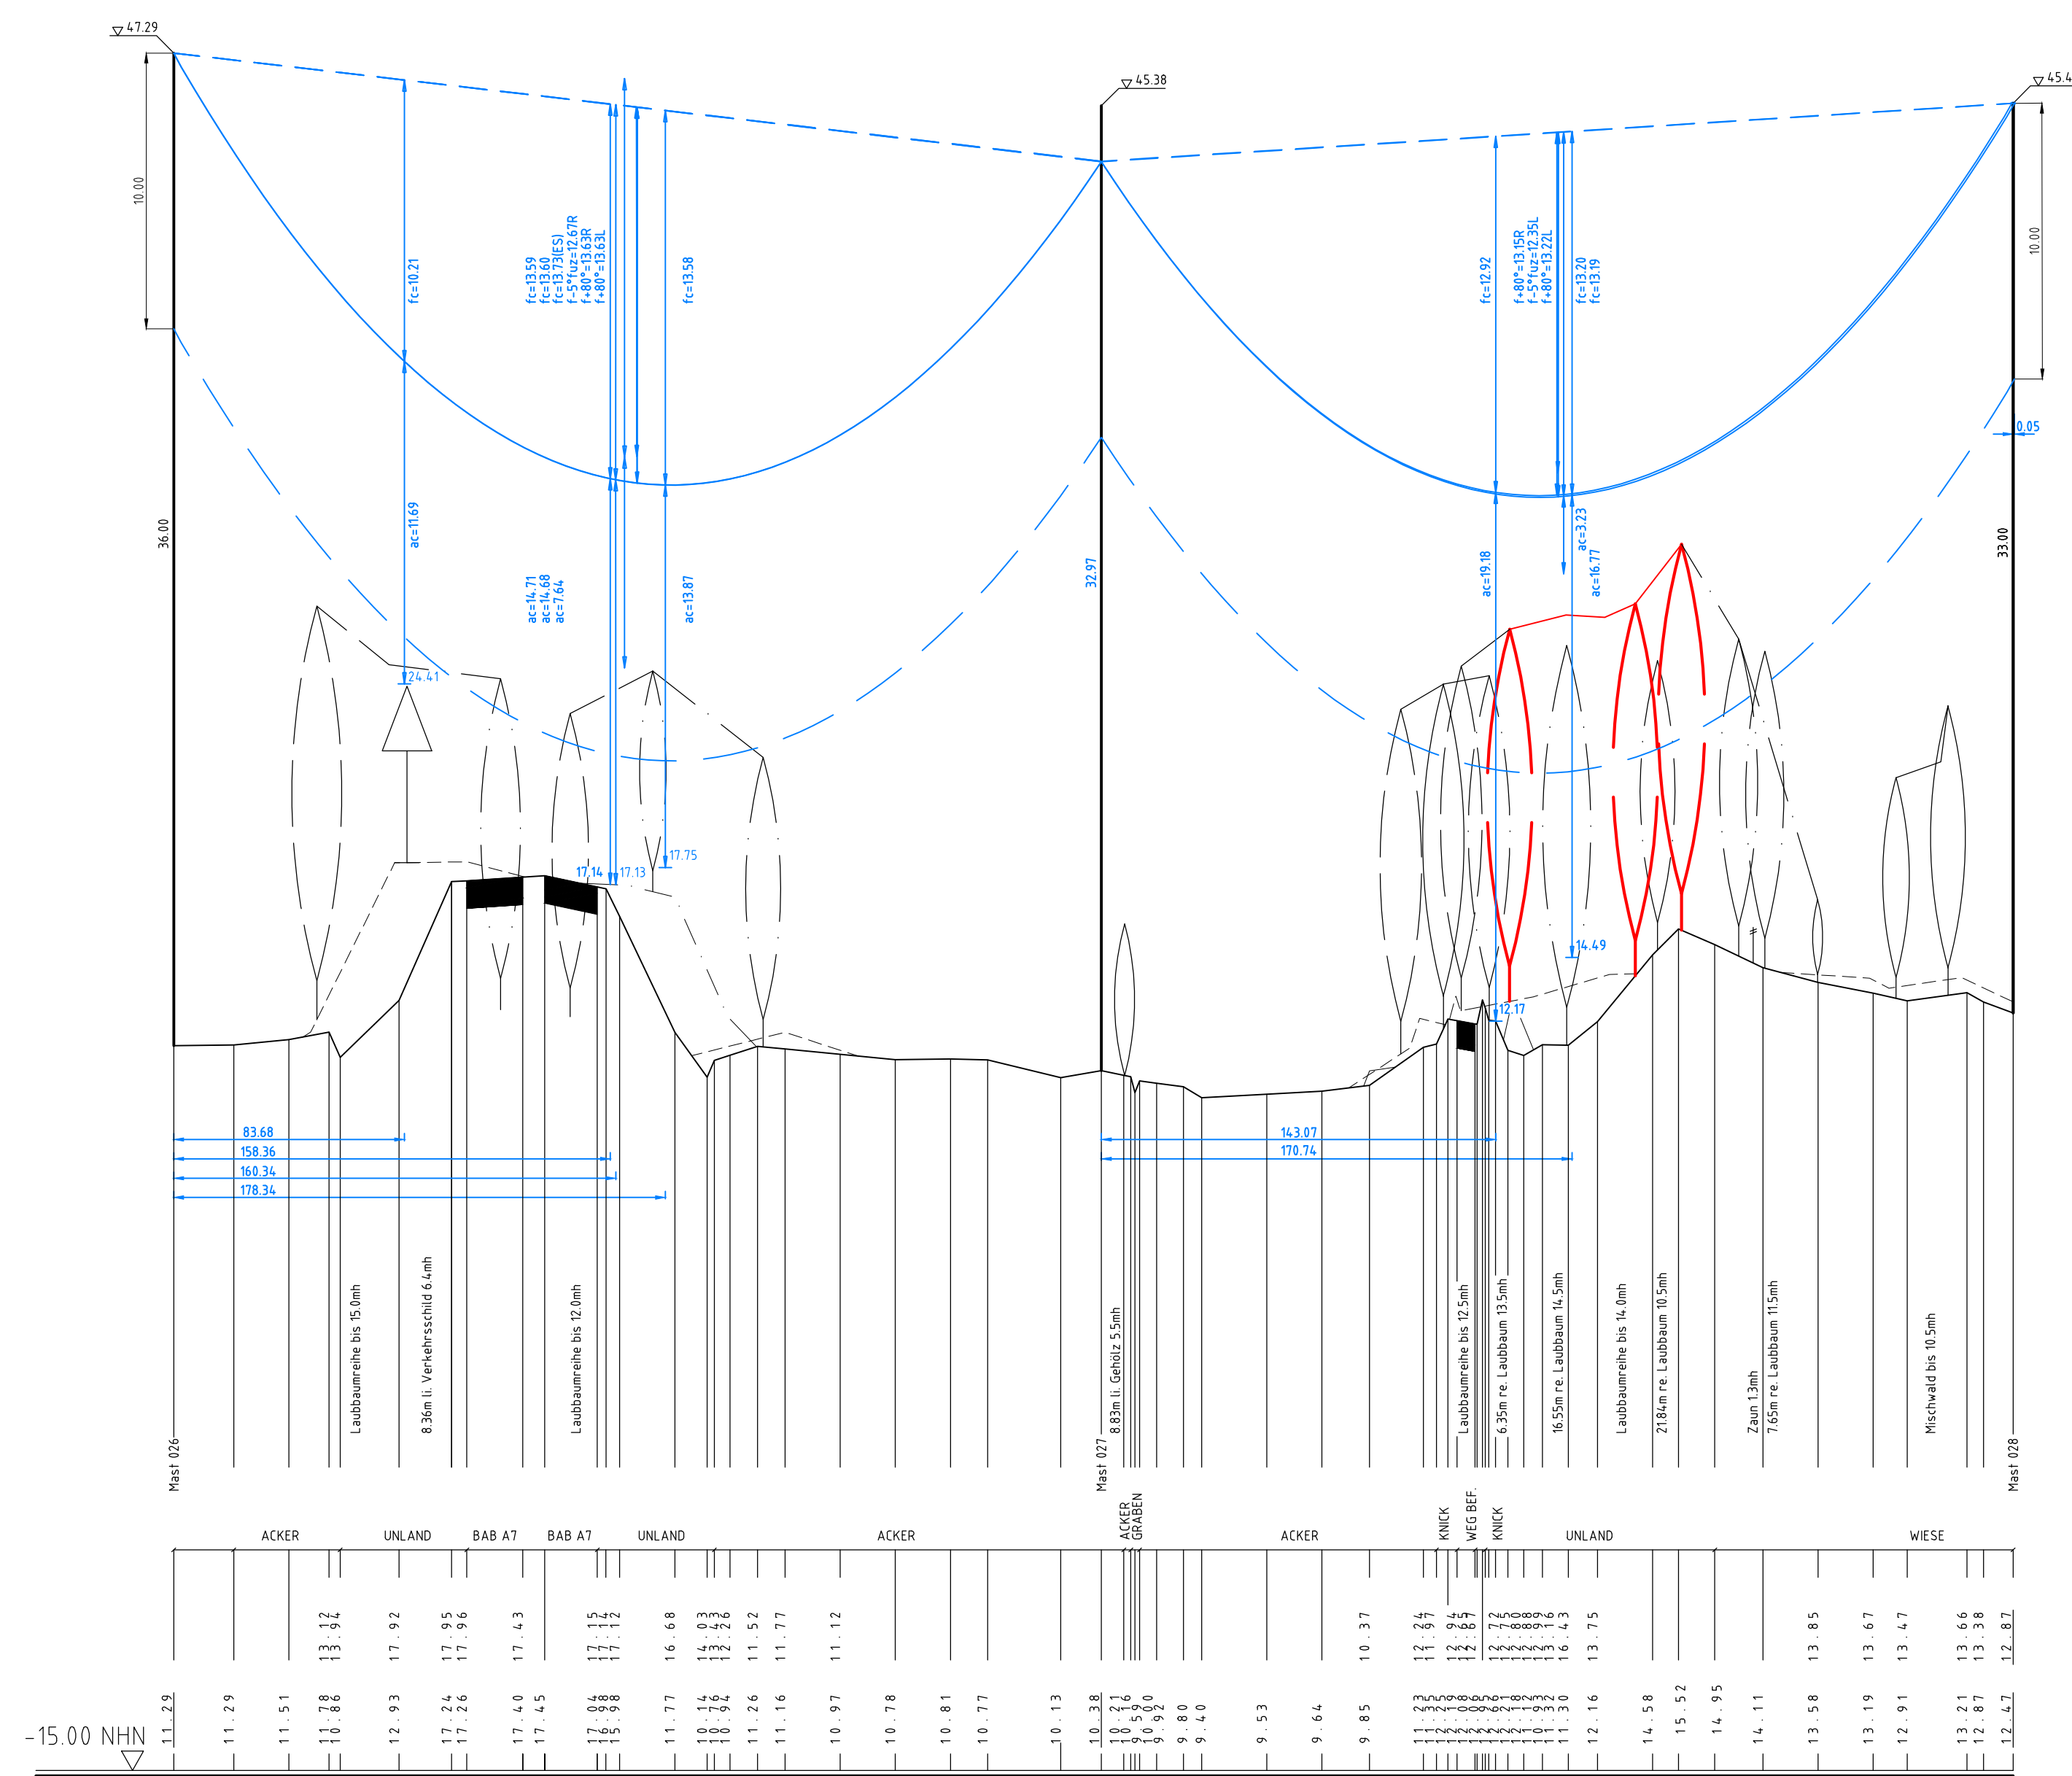

Mast Nr.28