

79-700000

Entwässerungsabschnitt 25

Entwässerungsabschnitt 26

Entwässerungsabschnitt 27

80-600000

Bauwerk: BW 2328507
 Unterführung Zum Moor

Beitrag-km (B 404)	80-477
Bau-km (B 404)	80-476 bis 80-477
Lichte Höhe	> 5,00 m
Kreuzungswinkel	= 85,00°
Breite zw. d. Geländern	> 20,00 m




H = 111347,735 m
 T = 24,441 m
 f = 0,003 m
 km = 80-500,000
 h TS = 51,158 m

H = 27908,612 m
 T = 38,067 m
 f = 0,026 m
 km = 80-600,000
 h TS = 51,298 m

H = 41772,453 m
 T = 49,542 m
 f = 0,039 m
 km = 80-700,000
 h TS = 51,165 m

H = 0,001 m
 km = 80-450,000
 h TS = 51,066 m

H = 31731,867 m
 T = 49,597 m
 f = 0,039 m
 km = 80-800,000
 h TS = 50,796 m

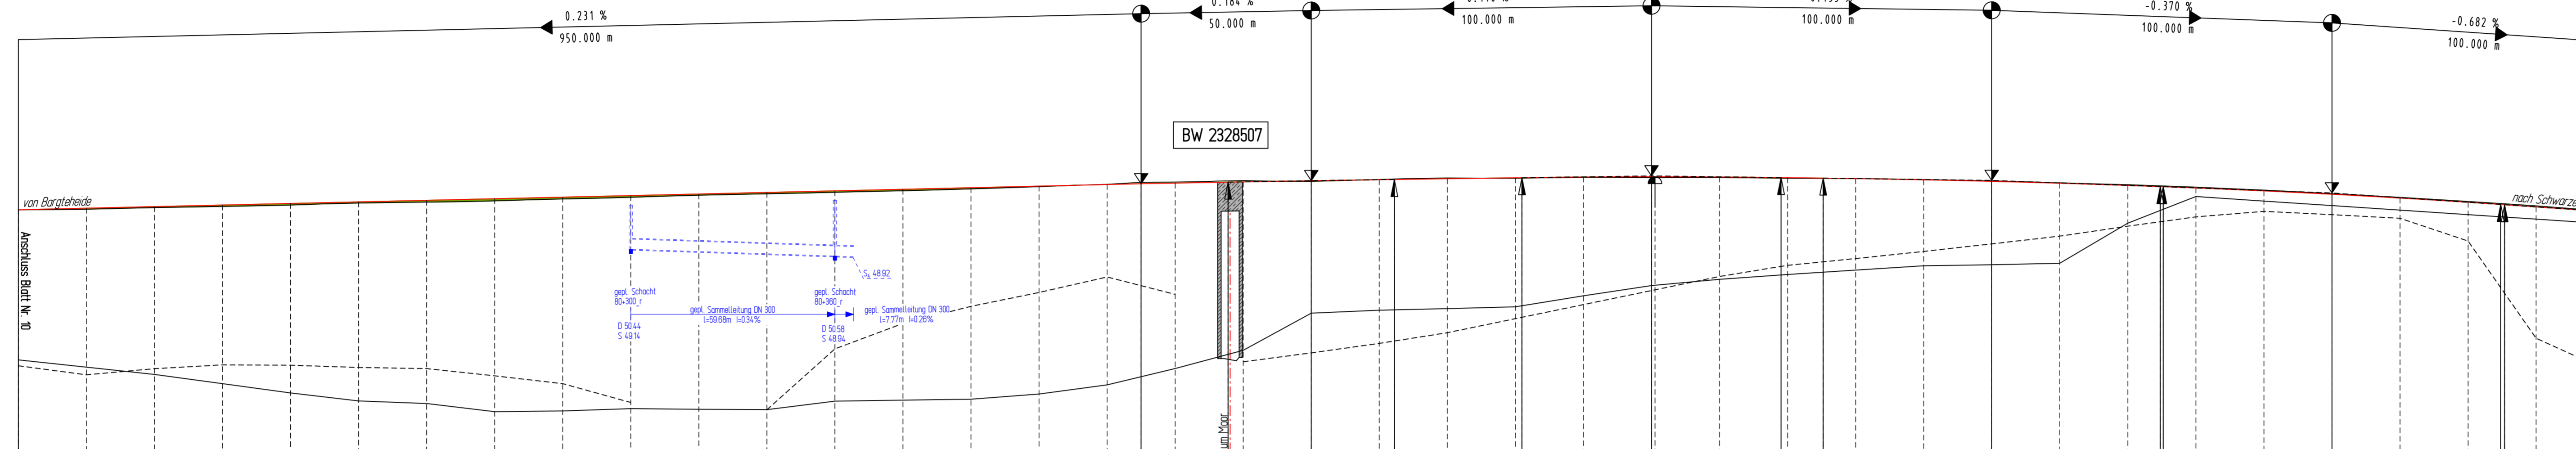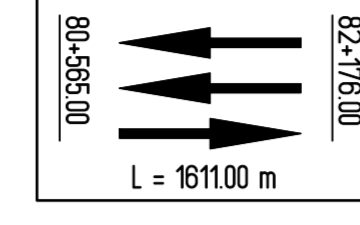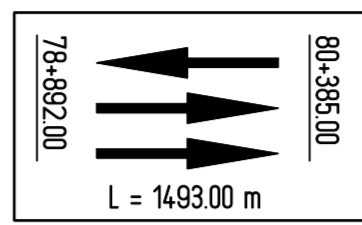

Station	80+200	80+210	80+220	80+230	80+240	80+250	80+260	80+270	80+280	80+290	80+300	80+310	80+320	80+330	80+340	80+350	80+360	80+370	80+380	80+390	80+400	80+410	80+420	80+430	80+440	80+450	80+460	80+470	80+480	80+490	80+500	80+510	80+520	80+530	80+540	80+550	80+560	80+570	80+580	80+590	80+600	80+610	80+620	80+630	80+640	80+650	80+660	80+670	80+680	80+690	80+700	80+710	80+720	80+730	80+740	80+750	80+760	80+770	80+780	80+790	80+800	
Höhe Gradiente	51,301	51,314	51,327	51,990	51,999	52,008	52,017	52,026	52,998	53,007	53,016	53,025	53,997	54,006	54,015	54,024	54,996	55,005	55,014	55,023	55,995	56,004	56,013	56,022	56,994	57,003	57,012	57,021	57,993	58,002	58,011	58,020	58,992	59,001	59,010	59,019	59,028	59,037	59,046	59,055	59,064	59,073	59,082	59,091	59,100	59,109	59,118	59,127	59,136	59,145	59,154	59,163	59,172	59,181	59,190	59,199	59,208	59,217	59,226	59,235	59,244	59,253	59,262	59,271	59,280	59,289	59,298	59,307	59,316	59,325	59,334	59,343	59,352	59,361	59,370	59,379	59,388	59,397	59,406	59,415	59,424	59,433	59,442	59,451	59,460	59,469	59,478	59,487	59,496	59,505	59,514	59,523	59,532	59,541	59,550	59,559	59,568	59,577	59,586	59,595	59,604	59,613	59,622	59,631	59,640	59,649	59,658	59,667	59,676	59,685	59,694	59,703	59,712	59,721	59,730	59,739	59,748	59,757	59,766	59,775	59,784	59,793	59,802	59,811	59,820	59,829	59,838	59,847	59,856	59,865	59,874	59,883	59,892	59,901	59,910	59,919	59,928	59,937	59,946	59,955	59,964	59,973	59,982	59,991	60,000
Geländehöhe	58,297	58,310	58,323	58,336	58,349	58,362	58,375	58,	